


F.A.P. RYE	SECTION	COUNTY	TOTAL SHEETS	SHEET NO.
322		MACON	10	5

D-5 CONTRACT MAINT 2005-6
CONTRACT NO. 70445

EXISTING RAMP TYPICAL SECTION

RAMP "B" STA. 402+40.1 TO STA. 423+94.1
RAMP "C" STA. 501+38.5 TO STA. 515+55.2

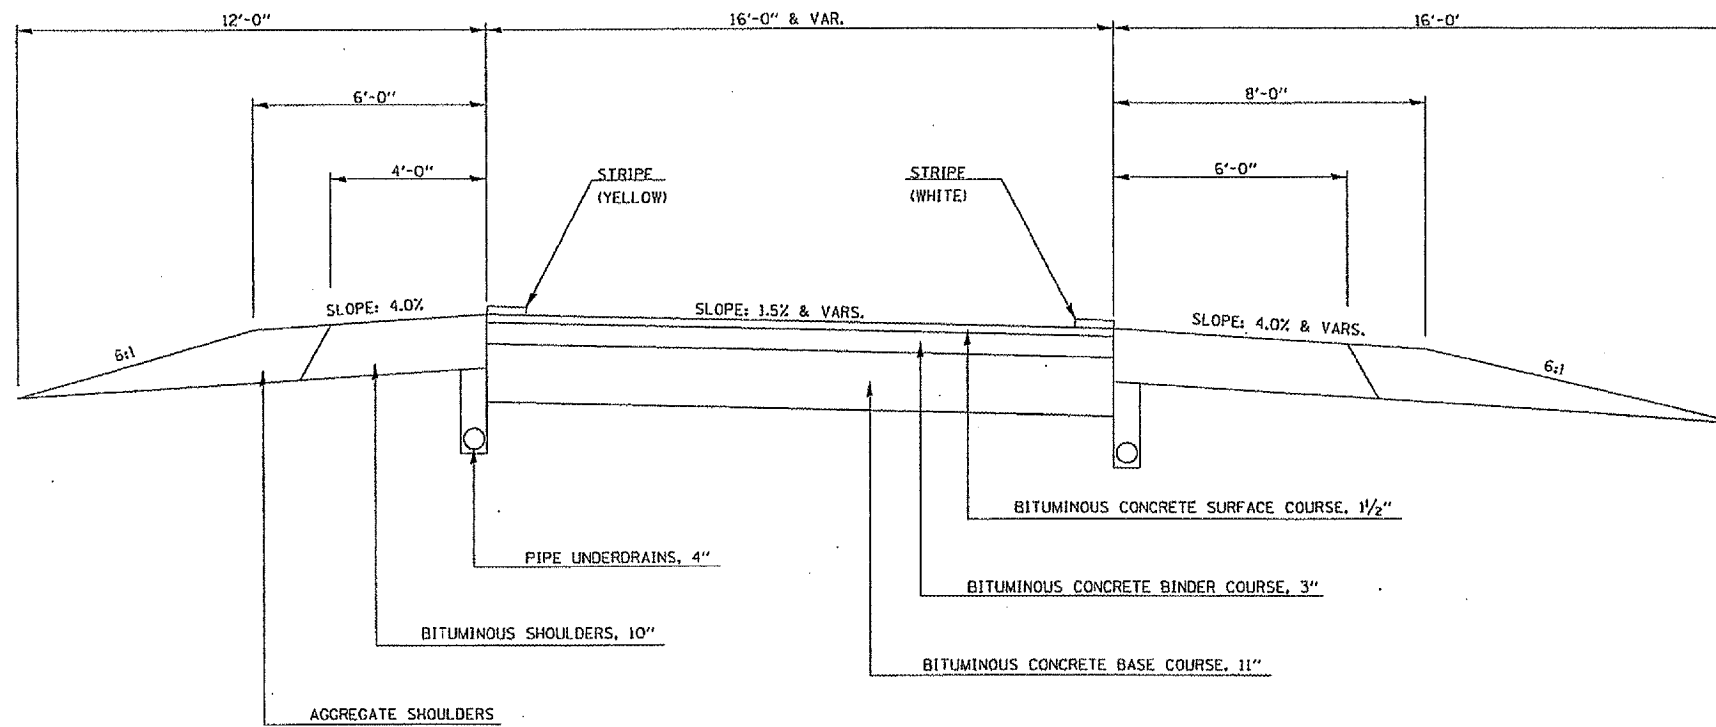

PROPOSED RAMP TYPICAL SECTION ①

RAMP "B" STA. 402+40.1 TO STA. 423+94.1
RAMP "C" STA. 501+38.5 TO STA. 515+55.2

