


TYPICAL APPLICATIONS OF PAVEMENT MARKINGS AND MARKERS

F.A.P. RTE.	SECTION	COUNTY	TOTAL SHEETS	SHEET NO.
116		**	14	13

CONTRACT NO. 70447
 D-5 CONTRACT MAINTENANCE 2005-8
 COLES COUNTY

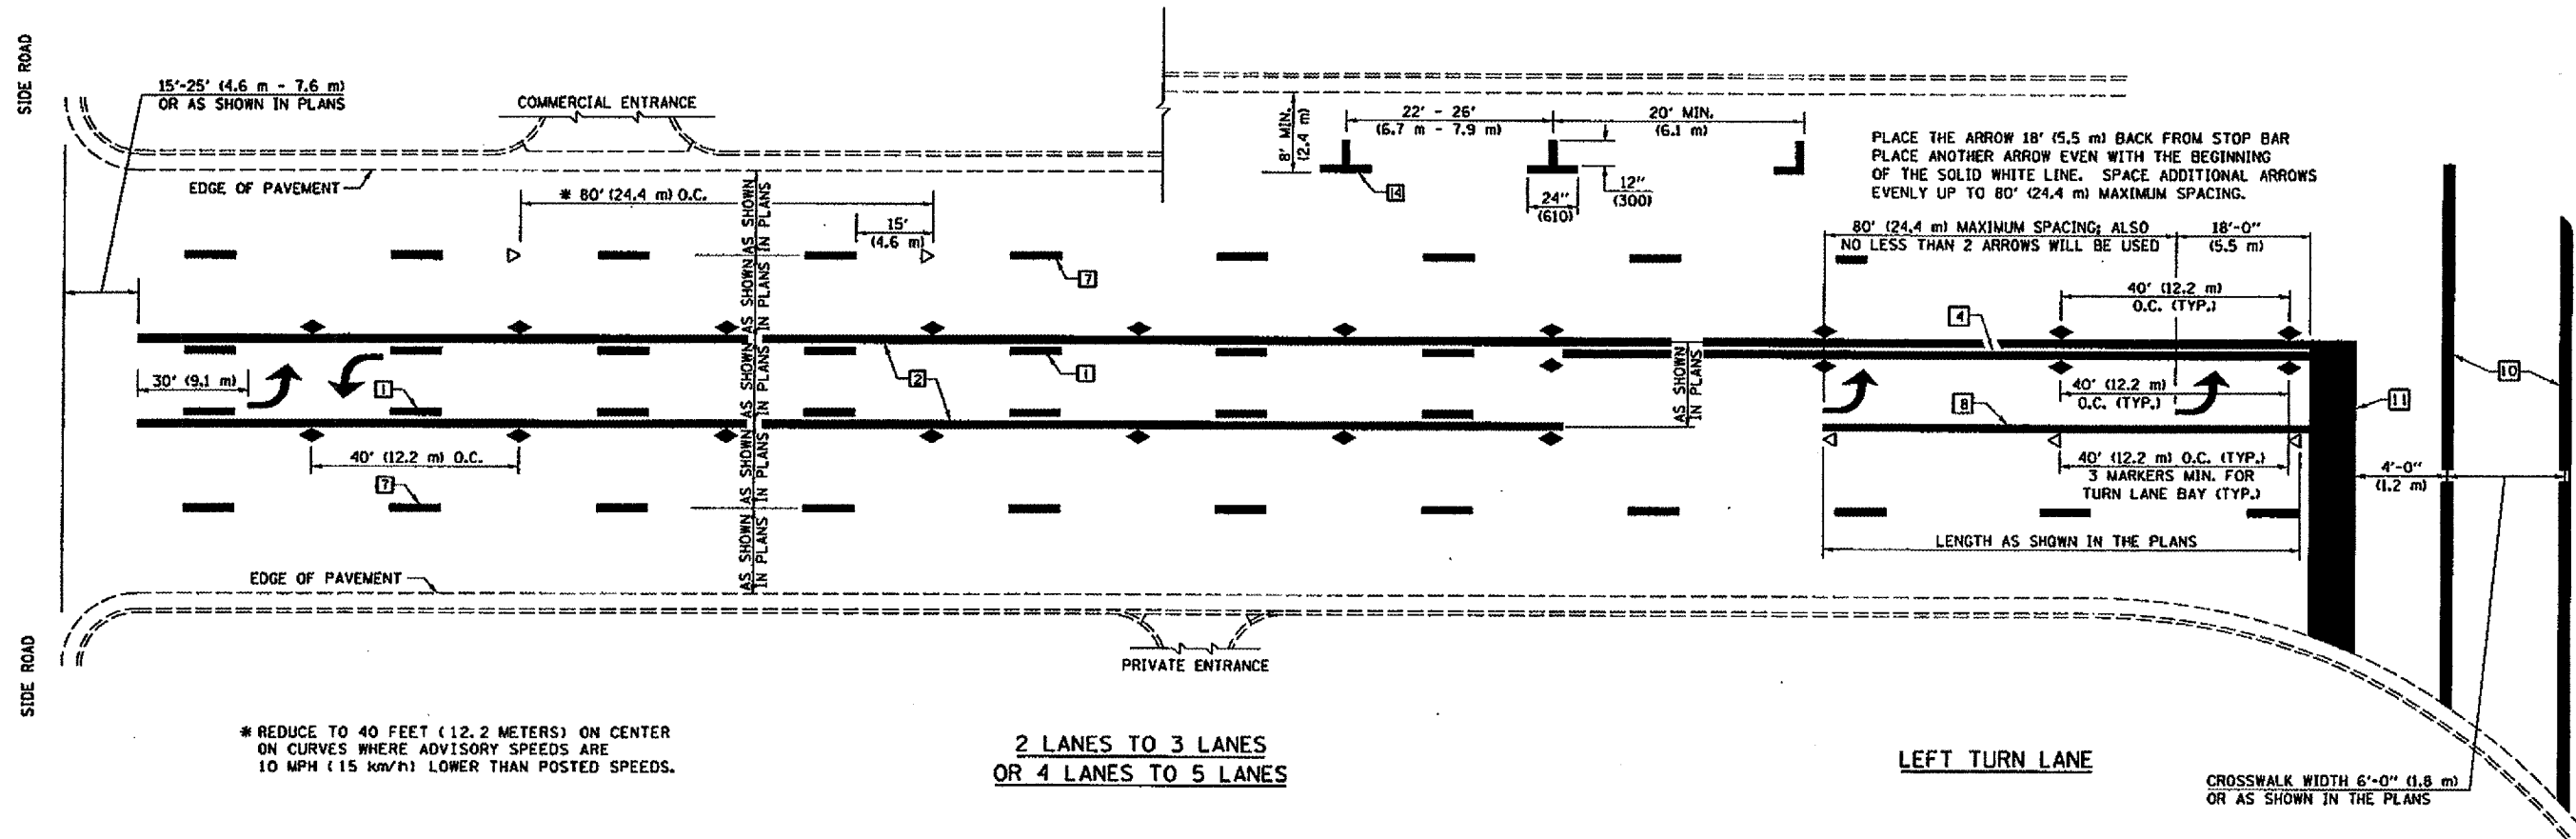

* REDUCE TO 40 FEET (12.2 METERS) ON CENTER ON CURVES WHERE ADVISORY SPEEDS ARE 10 MPH (15 km/h) LOWER THAN POSTED SPEEDS.

**2 LANES TO 3 LANES
OR 4 LANES TO 5 LANES**

LEFT TURN LANE

CROSSWALK WIDTH 6'-0" (1.8 m)
OR AS SHOWN IN THE PLANS

SHEET 2 OF 3

	NAME		DATE		REVISIONS	
	DESIGNED	CHECKED	NAME	DATE	NAME	DATE
	J.M.H.	FWS	5/05	6/05		
			6/05	6/05	GEOMETRICS/K.A.G.	07/02
CADD NO.	F-5.25		K.A.G.		08/03	

ALL DIMENSIONS ARE IN INCHES (MILLIMETERS) UNLESS OTHERWISE SHOWN.