

F.A. RTE.	SECTION	COUNTY	TOTAL SHEETS	SHEET NO.
VAR.	.	VARIOUS	25	9


D-5 CONTRACT MAINT 2005-11
CONTRACT NO. 70450

TYPICAL CROSS SECTION 1A

LOCATION #1

IL RTE. 1 (RIDGEFARM TO PARIS)

STATION	TO	STATION
802+15.00		827+04.00 (BK.)
0+00.00 (AH.)		251+68.00 (B)

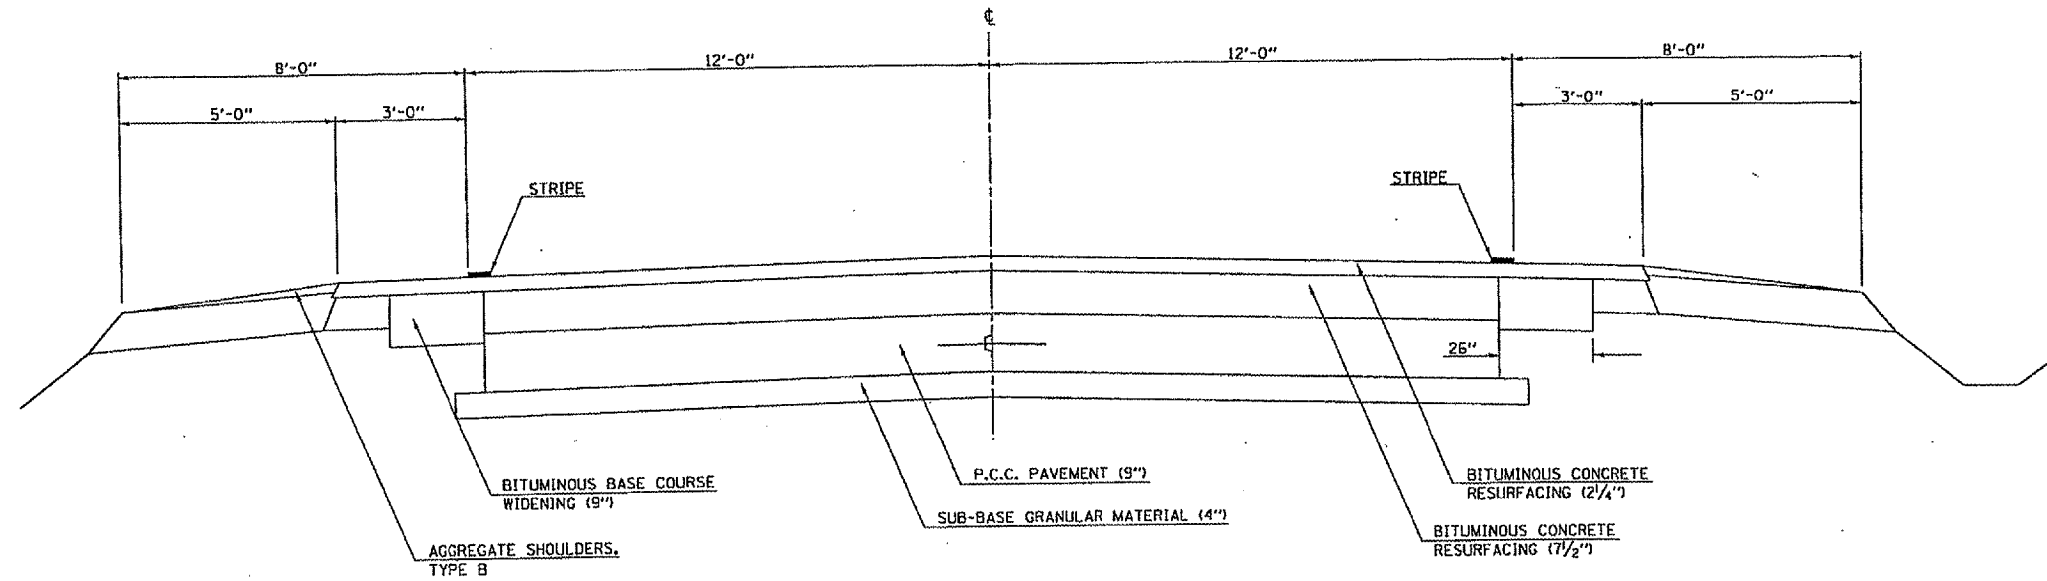

TYPICAL CROSS SECTION 1B

LOCATION #1

IL RTE. 1 (RIDGEFARM TO PARIS)

	STATION	TO	STATION
(A)	251+68.00		281+98.00 (C)
• RT.	247+62.00	• RT.	248+25.00
• RT.	261+40.00	• RT.	264+45.00
(C)	301+92.00		327+50.00 (D)

