

F.A. RTE.	SECTION	COUNTY	TOTAL SHEETS	SHEET NO.
VAR.	*	VARIOUS	25	11


• D-5 CONTRACT MAINT 2005-11  
CONTRACT NO. 70450

### TYPICAL CROSS SECTION 2A

LOCATION #2

IL RTE. 1 (IN PARIS)

STATION	TO	STATION
948+07.00		911+11.00 2B
2B 746+37.40		694+63.00

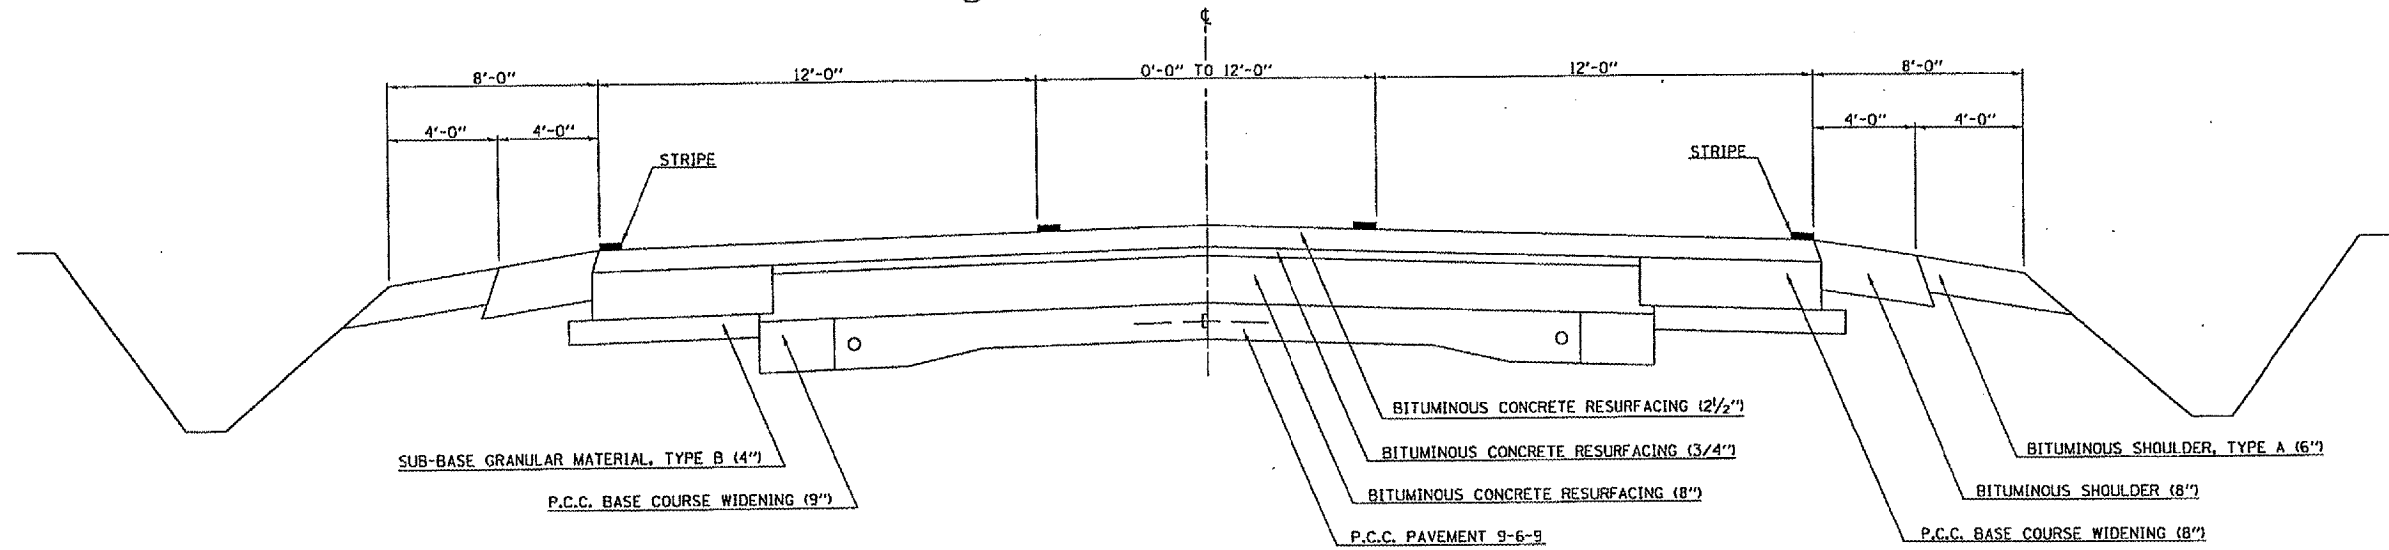

### TYPICAL CROSS SECTION 2B

LOCATION #2

IL RTE. 1 (IN PARIS)

STATION	TO	STATION
2A 911+11.00		873+09.40 2C
2C 776+47.00		746+37.40 2A

