


F.A. RTE.	SECTION	COUNTY	TOTAL SHEETS	SHEET NO.
VAR.	*	VARIOUS	25	13

D-5 CONTRACT MAINT 2005-11
CONTRACT NO. 70450

TYPICAL CROSS SECTION 3A

LOCATION #3
IL RTE. 130 (IN CHARLESTON)
STATION 131+78.07 TO STATION 155+05.42

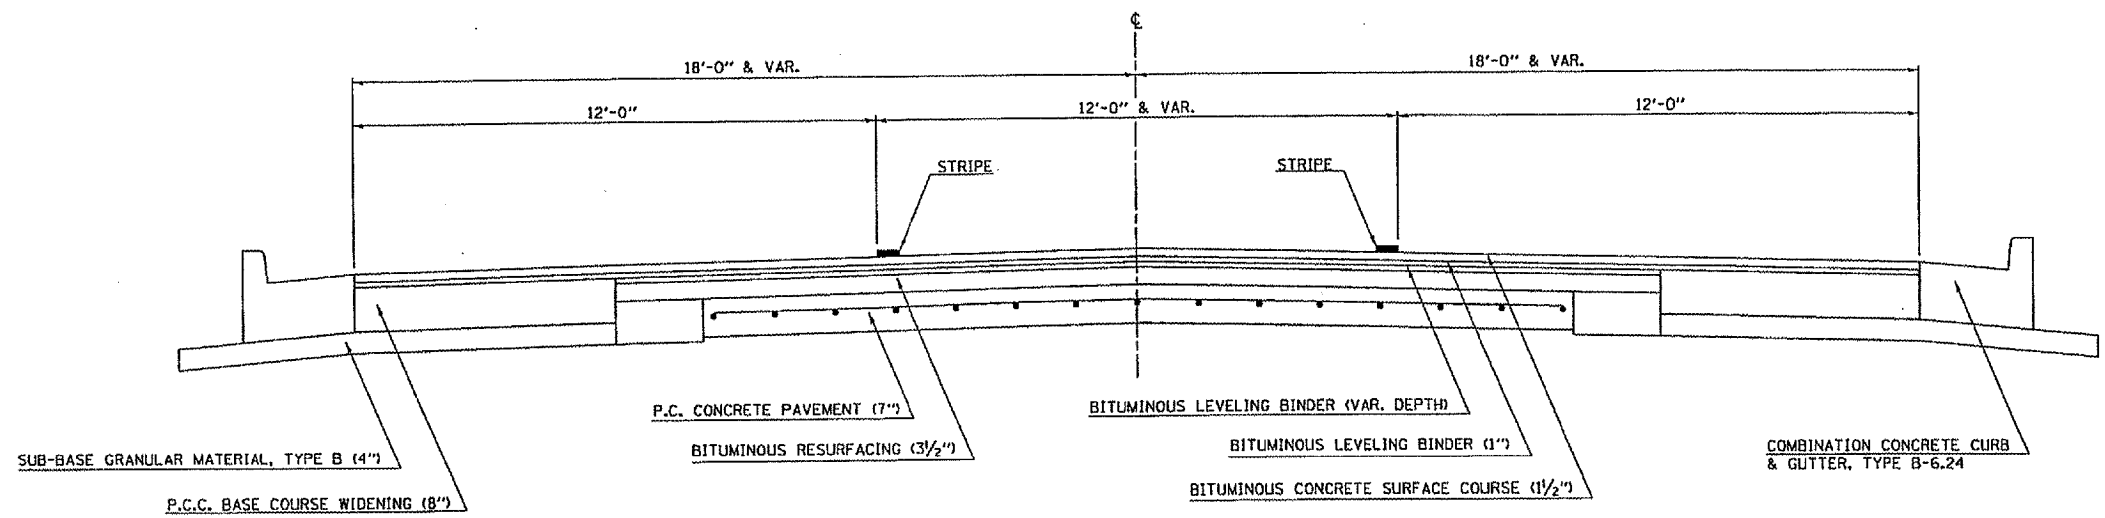

PROJECT OMISSION:
STATION 6+69.62 TO STATION 7+96.78

TYPICAL CROSS SECTION 3B

LOCATION #3
IL RTE. 130 (IN CHARLESTON)
STATION 0+00.00 TO STATION 6+69.62
7+96.78 TO STATION 31+77.93 (BK)
31+80.38 (AH) TO STATION 41+70.50 (3C)
(3C) 45+10.07 TO STATION 109+61.85 (3D)

STATION EQUATION:
STATION 31+80.38 (BK) = STATION 31+80.38 (AH)
STATION 198+30.73 (BK) = STATION 0+00.00 (AH)

