


F.A. RY. VAR.	SECTION	COUNTY	TOTAL SHEETS	SHEET NO.
		VARIOUS	25	14

D-5 CONTRACT MAINT 2005-11
CONTRACT NO. 70450

TYPICAL CROSS SECTION 3C

LOCATION #3
IL RTE. 130 (IN CHARLESTON)
STATION 41+70.50 TO STATION 45+10.07

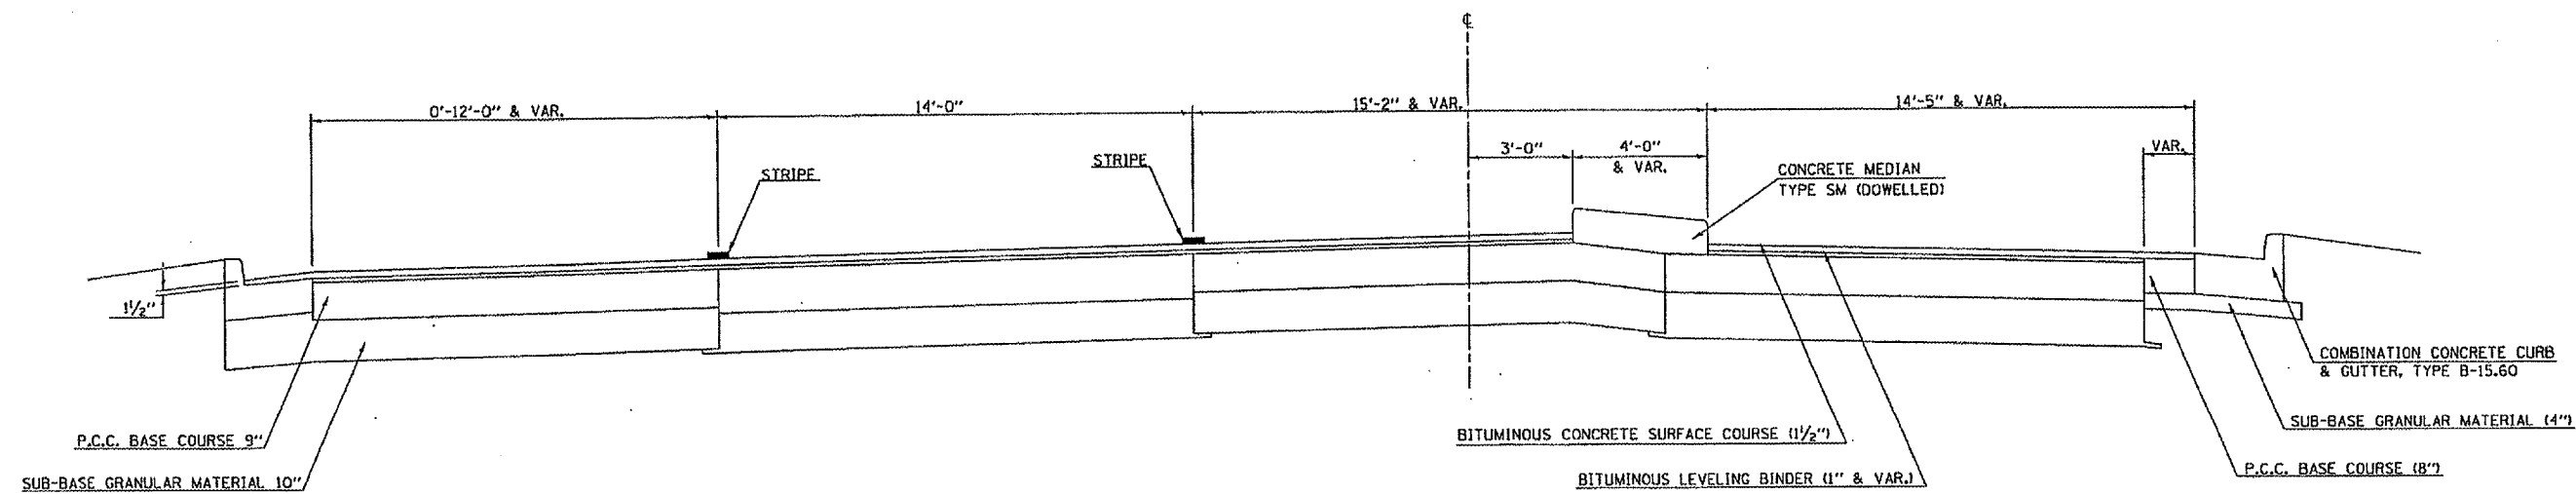

TYPICAL CROSS SECTION 3D

LOCATION #3
IL RTE. 130 (IN CHARLESTON)
STATION 109+61.85 TO STATION 135+00.56

