

F.A. RTE.	SECTION	COUNTY	TOTAL SHEETS	SHEET NO.
VAR.	*	VARIOUS	25	17

D-5 CONTRACT MAINT 2005-11  
CONTRACT NO. 70450


### TYPICAL CROSS SECTION 4B

LOCATION #4

U. S. RTE. 40 (CASEY TO INDIANA)

PROJECT OMISSION:  
STATION 2945+59.00 TO STATION 2947+49.00

STATION	TO	STATION
4A 2940+90.00		2945+59.00
2947+49.00		4A 2955+10.00
4A 3372+13.00		3379+93.00

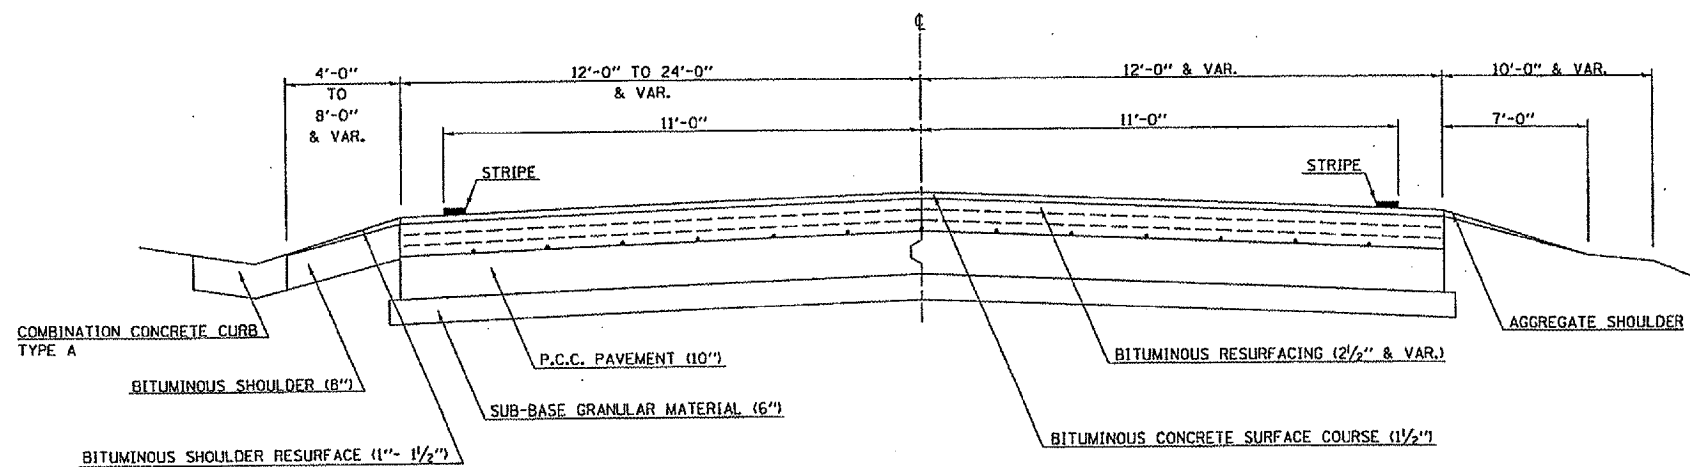

### TYPICAL CROSS SECTION 4C

LOCATION #4

U. S. RTE. 40 (CASEY TO INDIANA)

STATION	TO	STATION
4A 3836+00.00		3847+65.00
3850+65.00		4D 3862+84.00

