

F.A. SHEETS	SECTION	COUNTY	TOTAL SHEETS	SHEET NO.
VAR.	*	VARIOUS	25	19

D-5 CONTRACT MAINT 2005-11
CONTRACT NO. 70450


TYPICAL CROSS SECTION 5A

LOCATION #5
IL RTE. 49 (IL RTE. 16 TO F.A.I. 70)

PROJECT OMISSION:
STATION 593+60.00 TO STATION 595+52.00

STATION	TO	STATION	
90+82.00		495+85.00	5B
507+85.00		574+75.00 (BK)	5B
575+25.00 (AH)		593+60.00	
592+52.00		602+44.00	5B
612+26.50		615+02.00 (BK)	5B
614+52.00 (AH)		823+47.00	5B
834+48.60		845+28.00	5C
848+35.00		881+41.00	

STATION EQUATION:
STATION 574+75.00 (BK) = STATION 575+25.00 (AH)
STATION 615+02.00 (BK) = STATION 614+52.00 (AH)

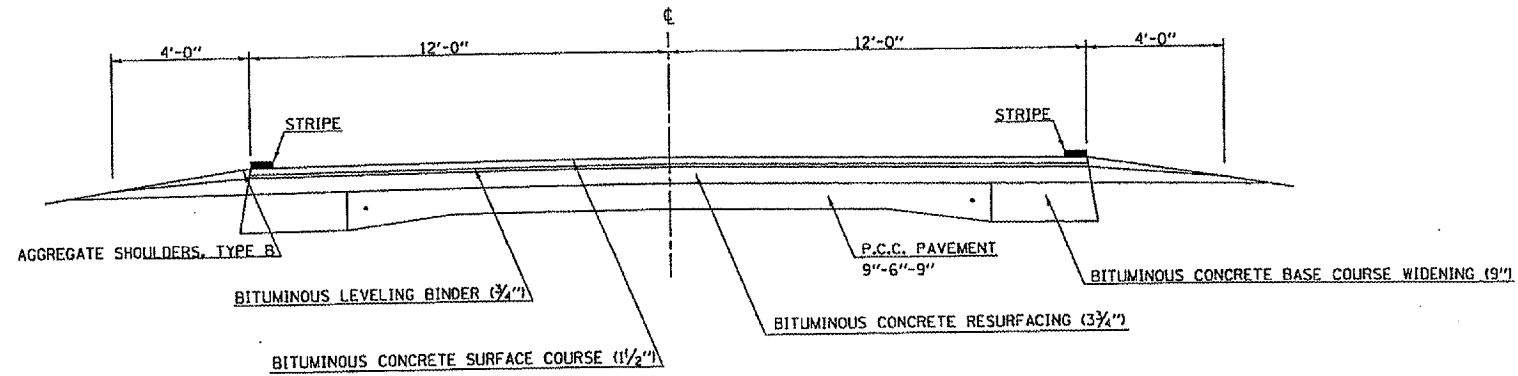

TYPICAL CROSS SECTION 5B

LOCATION #5
IL RTE. 49 (IL RTE. 16 TO F.A.I. 70)

PROJECT OMISSION:
STATION 502+91.02 TO STATION 503+57.02

STATION	TO	STATION	
495+85.00		502+91.02	5A
503+57.02		507+85.00	5A
602+44.00		612+26.50	5A
823+47.00		834+48.60	5A

