


F.A.I. RTE.	SECTION	COUNTY	TOTAL SHEETS	SHEET NO.
*	**	***	17	5
STA.		TO STA.		
FED. ROAD DIST. NO.		ILLINOIS FED. AID PROJECT		

\* 57 & 74  
 \*\* D-5 ANNUAL PATCHING 2005-3  
 \*\*\* CHAMPAIGN & VERMILION COUNTIES

# EXISTING TYPICAL CROSS SECTION

## F.A.I. 57

STA 381+052.737 TO STA 382+526.634

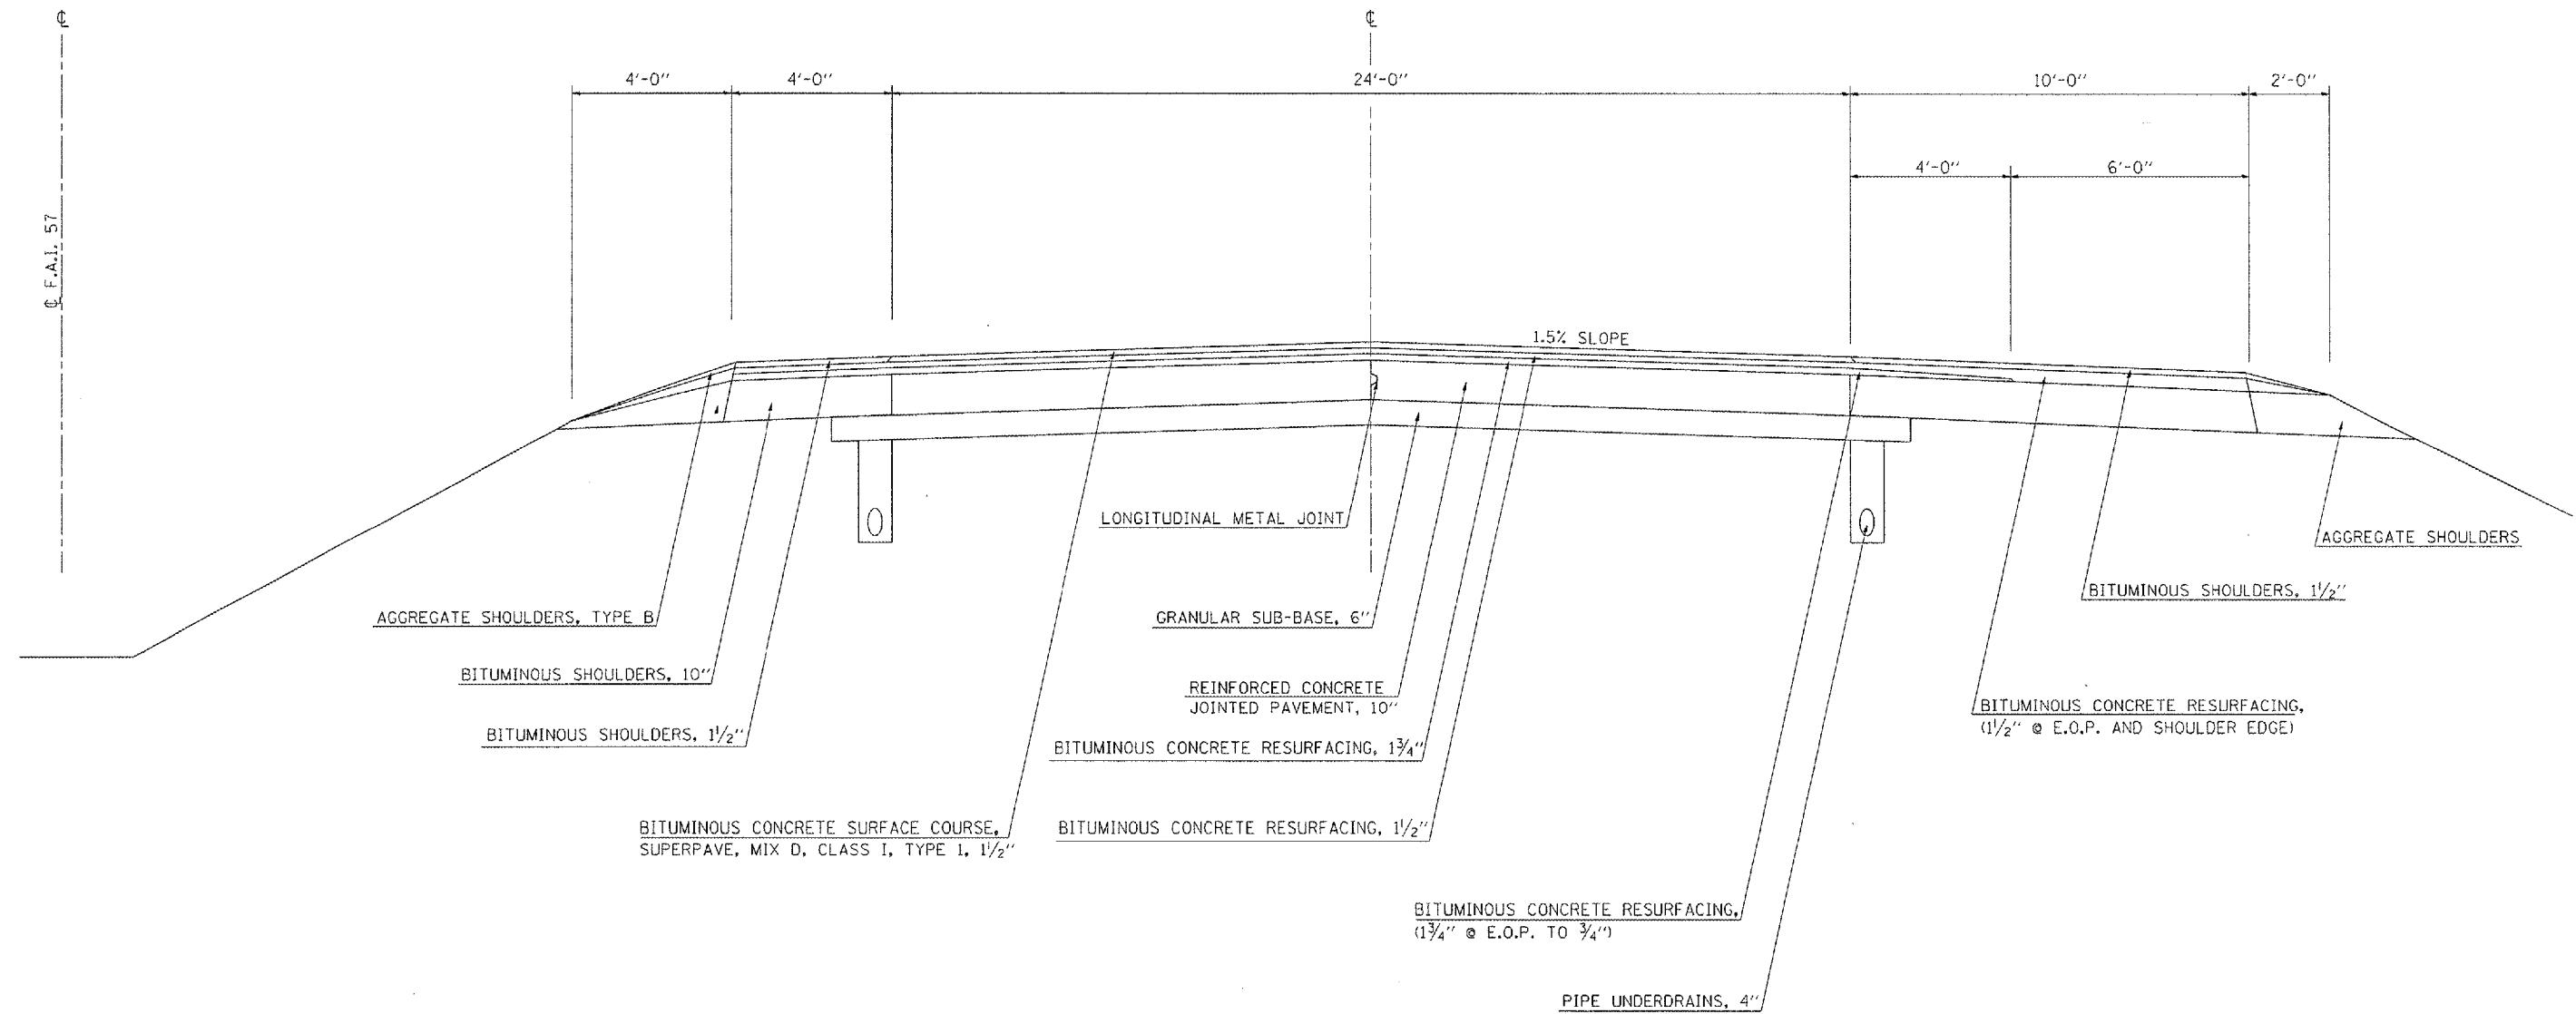

PLT DATE \* DATE \*  
 FILE NAME \* FILE #  
 CREF \* CREF #  
 REFERENCE \* REF #

ILLINOIS DEPARTMENT OF TRANSPORTATION  
 EXISTING TYPICAL CROSS SECTION  
 F.A.I. ROUTE 57  
 D-5 ANNUAL PATCHING 2005-3  
 CHAMPAIGN & VERMILION COUNTIES  
 SCALE: DO NOT SCALE  
 DATE: 11/29/04  
 DRAWN BY: CADD/JP  
 CHECKED BY: