

F.A.I. RTE.	SECTION	COUNTY	TOTAL SHEETS	SHEET NO.
*	**	***	17	6
STA.		TO STA.		
FED. ROAD DIST. NO.	ILLINOIS FED. AID PROJECT			


\* 57 & 74  
 \*\* D-5 ANNUAL PATCHING 2005-3  
 \*\*\* CHAMPAIGN & VERMILION COUNTIES

# EXISTING TYPICAL CROSS SECTION

## F.A.I. 57

### NORTHBOUND LANES

STA 382+526.634 TO STA 391+111.145

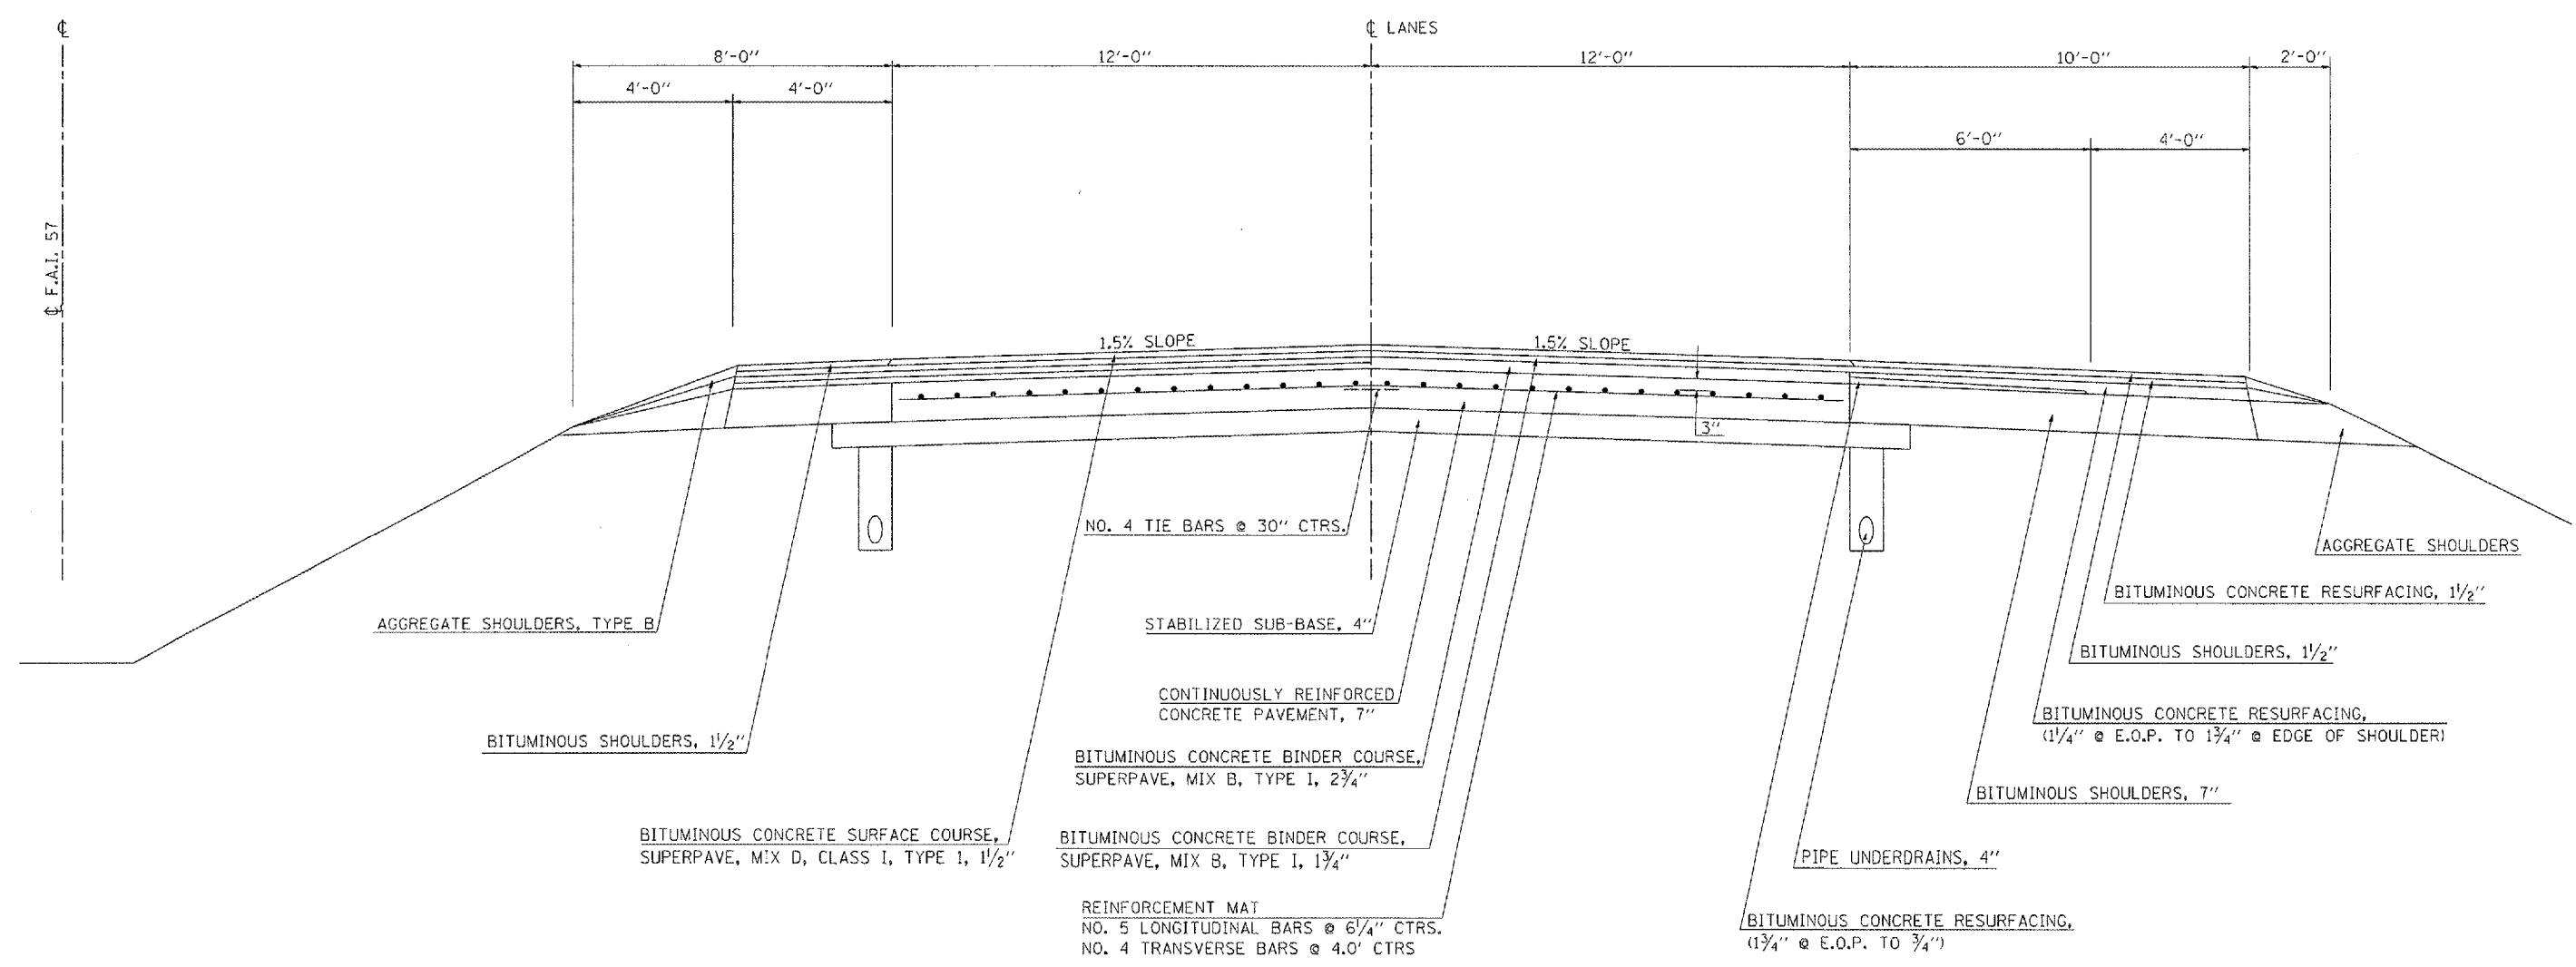

PLOT DATE \* DATES  
 FILE NAME \* FILES  
 PLOT SCALE \* PLOTS  
 REFERENCE \* REF'S

ILLINOIS DEPARTMENT OF TRANSPORTATION

**EXISTING TYPICAL CROSS SECTION**

F.A.I. ROUTE 57  
 D-5 ANNUAL PATCHING 2005-3  
 CHAMPAIGN & VERMILION COUNTIES

SCALE: DO NOT SCALE      DRAWN BY: CADD/JP  
 DATE: 11/29/04              CHECKED BY: