


F.A.I. RTE.	SECTION	COUNTY	TOTAL SHEETS	SHEET NO.
*	**	***	17	8
STA. TO STA.		FED. ROAD DIST. NO. ILLINOIS FED. AID PROJECT		

* 57 & 74
 ** D-5 ANNUAL PATCHING 2005-3
 *** CHAMPAIGN & VERMILION COUNTIES

EXISTING TYPICAL CROSS SECTION

F.A.I. 57

STA 904+40 TO STA 1296+00

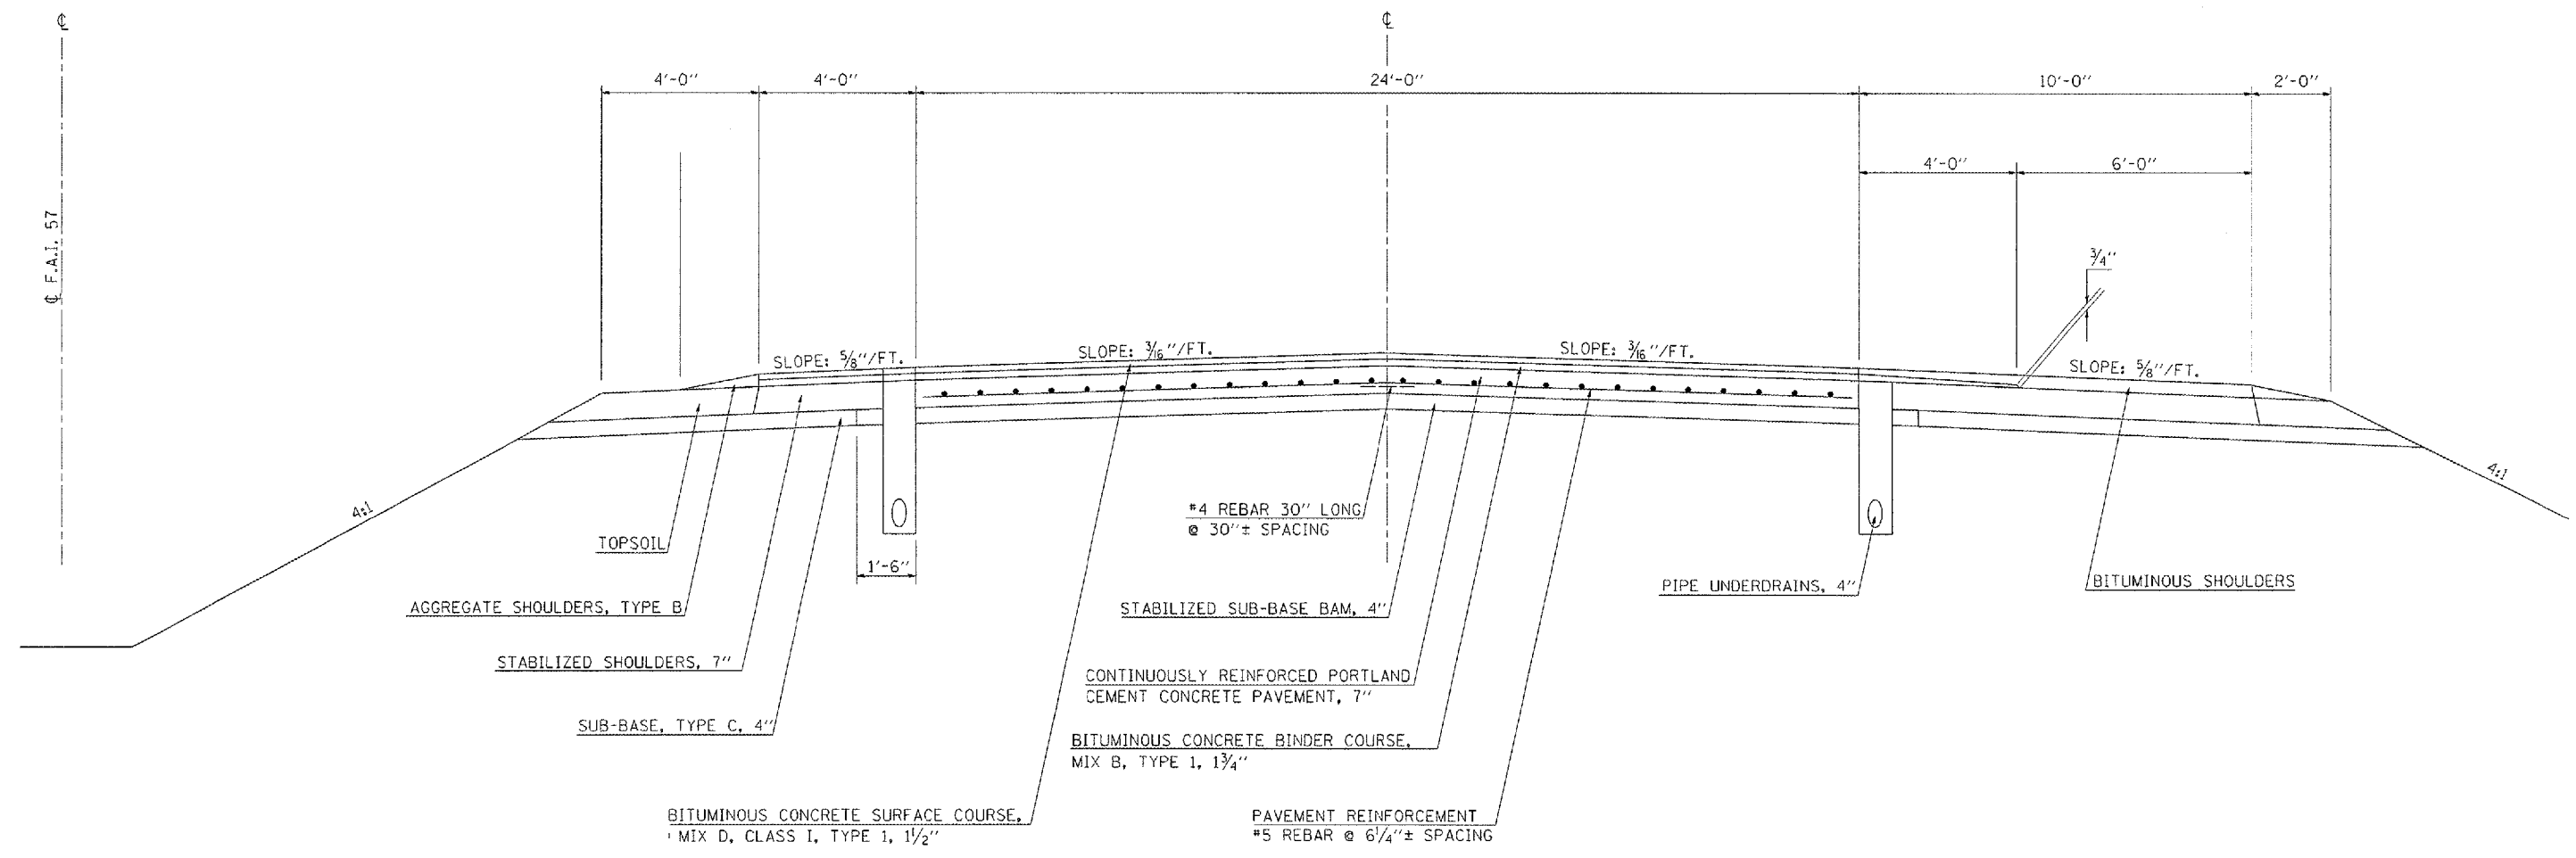

DATE
 DRAWN
 CHECKED
 SCALE
 REFERENCE

ILLINOIS DEPARTMENT OF TRANSPORTATION
 EXISTING TYPICAL CROSS SECTION
 F.A.I. ROUTE 57
 D-5 ANNUAL PATCHING 2005-3
 CHAMPAIGN & VERMILION COUNTIES
 SCALE: DO NOT SCALE
 DATE: 11/29/04
 DRAWN BY: CADD/JP
 CHECKED BY: