


F.A.I. RTE.	SECTION	COUNTY	TOTAL SHEETS	SHEET NO.
*	**	***	17	9
STA.		TO STA.		
FED. ROAD DIST. NO.	ILLINOIS	FED. AID PROJECT		

\* 57 & 74  
 \*\* D-5 ANNUAL PATCHING 2005-3  
 \*\*\* CHAMPAIGN & VERMILION COUNTIES

# EXISTING TYPICAL CROSS SECTION

## F.A.I. 74

STA. 880+00 TO STA. 1053+06 - CHAMPAIGN COUNTY  
 STA. 1053+06 TO STA. 1616+00 - VERMILION COUNTY

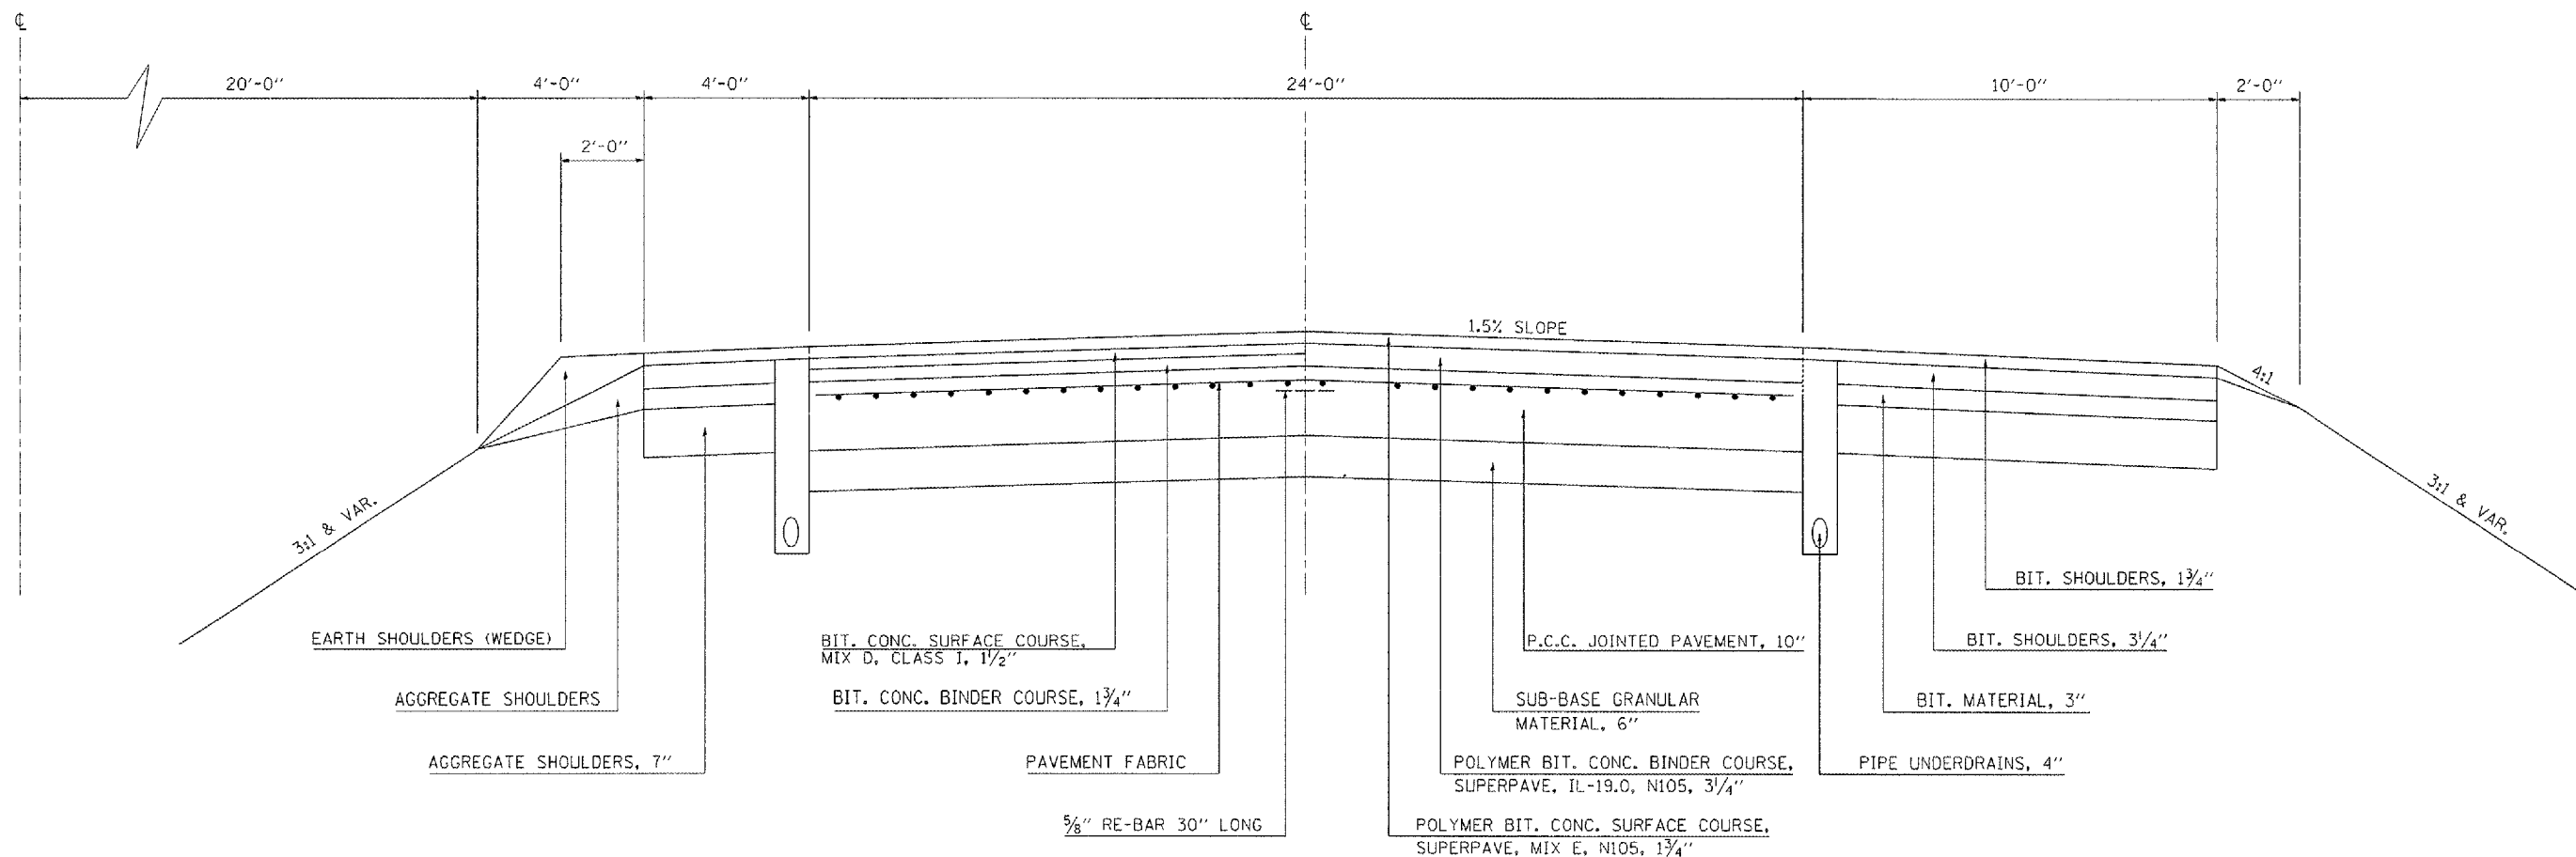

PLOT DATE = MONTHS  
 PLOT SCALE = 1/8" = 1'-0"  
 PLOT SCALE = 1/4" = 1'-0"  
 REFERENCE = REF'S

ILLINOIS DEPARTMENT OF TRANSPORTATION

EXISTING TYPICAL CROSS SECTION

F.A.I. ROUTE 57 & 74  
 D-5 ANNUAL PATCHING 2005-3  
 CHAMPAIGN & VERMILION COUNTIES

SCALE: DO NOT SCALE  
 DATE: 11/29/04

DRAWN BY: CADD/JP  
 CHECKED BY: