


F.A.I. RYE.	SECTION	COUNTY	TOTAL SHEETS	SHEET NO.
*	**	***	17	16

STA. 1014 TO STA. 1018
 FED. ROAD DIST. NO. ILLINOIS FED. AID PROJECT
 * 57 & 74
 ** D-5 ANNUAL PATCHING 2005-3
 *** CHAMPAIGN & VERMILION COUNTIES

DETAIL OF PAVEMENT TRANSITION UNDER OVERHEAD

F.A.I. 57

STRUCTURE NO. 010-0156
 STATION 1016+78.72
 THOMASBORO ROAD

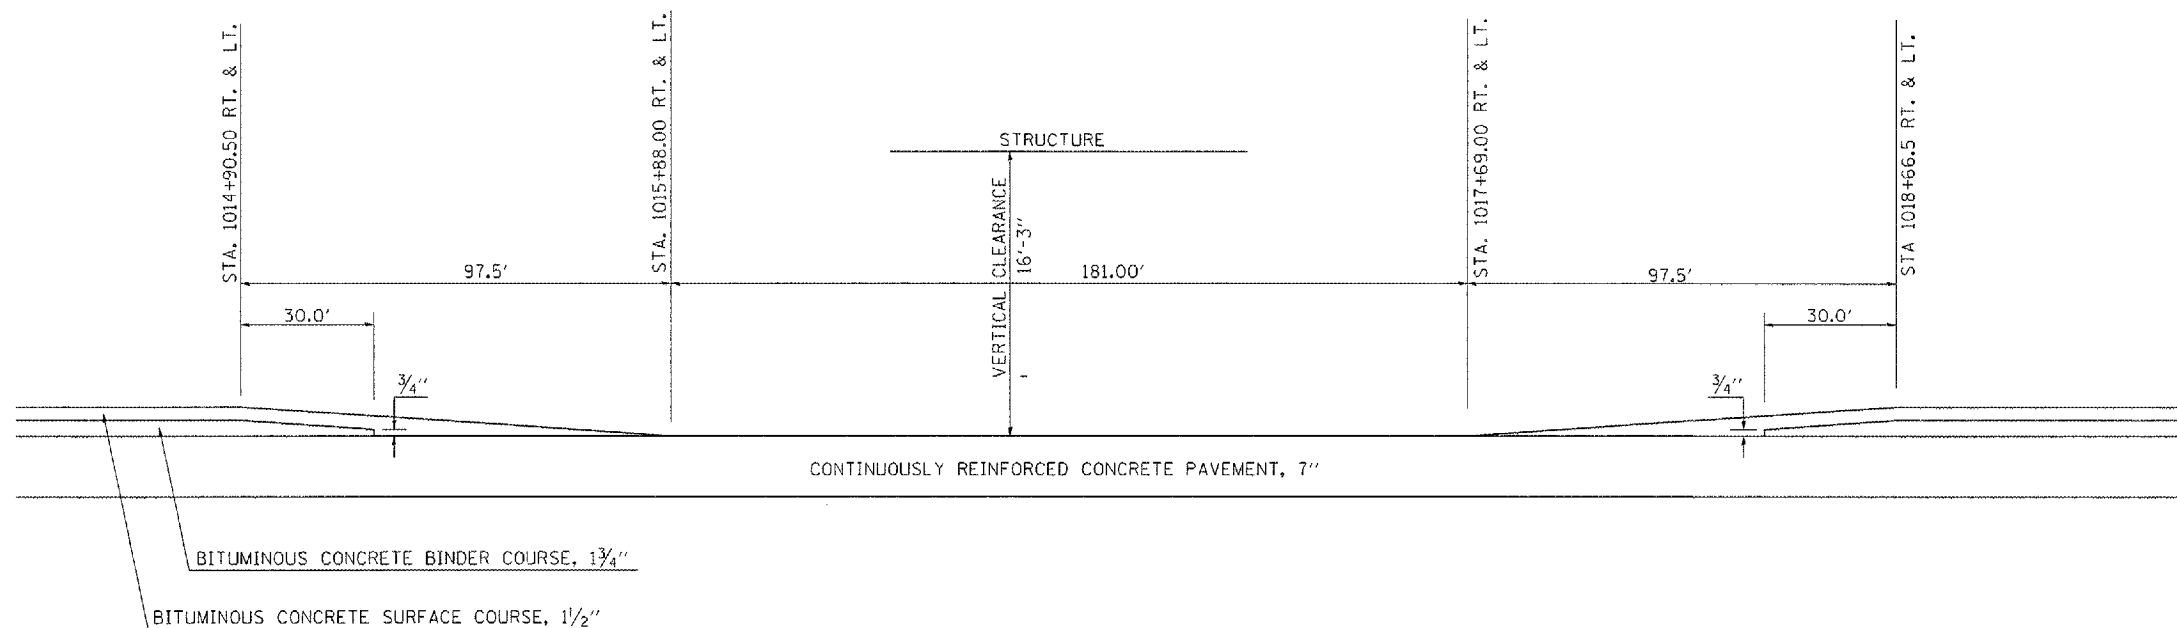

PATCHES

- NB DL STA. 1015+50
- NB DL STA. 1015+94
- NB DL STA. 1016+35
- NB DL STA. 1017+25
- NB PL STA. 1017+50
- NB DL STA. 1017+85
- SB DL STA. 1018+10

PLOT DATE = 8/04/05
 FILE NAME = BFILE14
 PLOT SCALE = 1/8"=1'-0"
 REFERENCE = AREA

ILLINOIS DEPARTMENT OF TRANSPORTATION
 DETAIL OF PAVEMENT TRANSITION
 UNDER OVERHEADS - F.A.I. 74
 F.A.I. ROUTE 57 & 74
 D-5 ANNUAL PATCHING 2005-3
 CHAMPAIGN & VERMILION COUNTIES
 SCALE: DO NOT SCALE
 DATE: 11/29/04
 DRAWN BY: CADD/JP
 CHECKED BY: