


F.A. RTE.	SECTION	COUNTY	TOTAL SHEET NO.
*	**	BROWN	89 7
STA.		TO STA.	
FED. ROAD DIST. NO.		ILLINOIS FED. AID PROJECT	
* LA GRANGE WETLAND BANK			
** D6 WETLAND MITIGATION NO. 1			

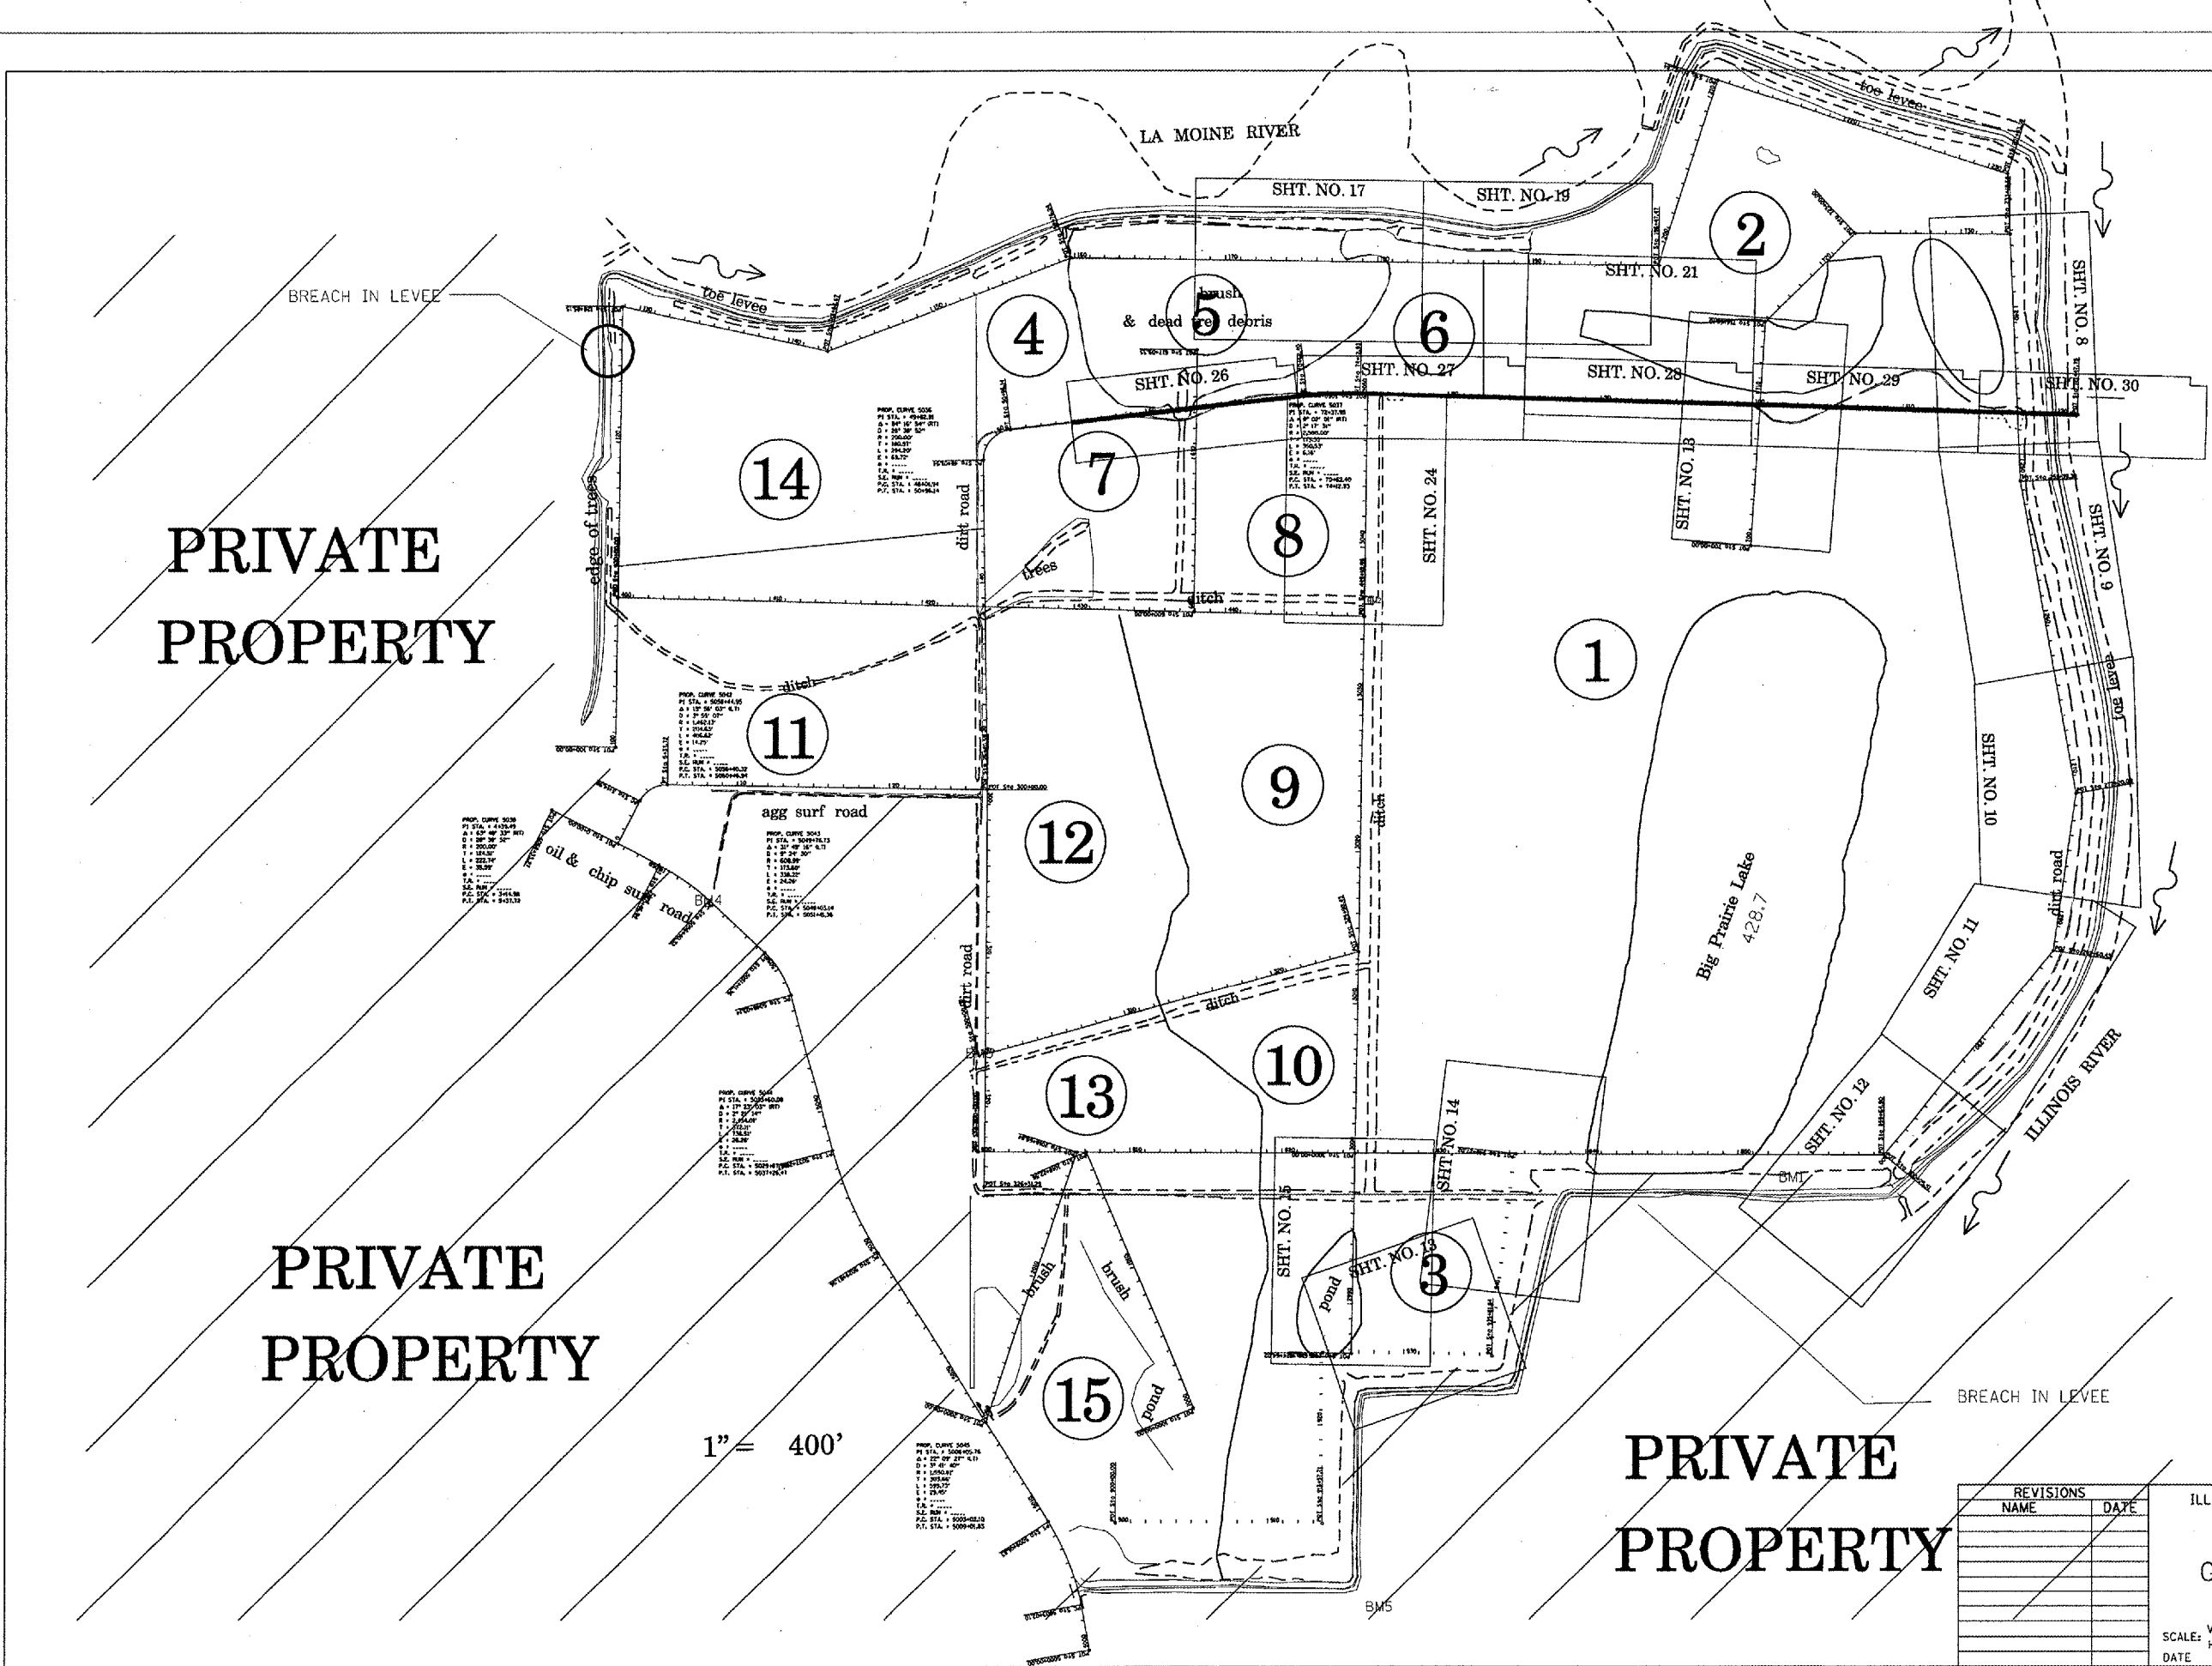

PRIVATE
PROPERTY

PRIVATE
PROPERTY

PRIVATE
PROPERTY



REVISIONS	
NAME	DATE

ILLINOIS DEPARTMENT OF TRANSPORTATION
SITE MAP
GENERAL PLAN VIEW
SHEET LAYOUT

SCALE: VERT. _____
HORIZ. _____
DATE _____ DRAWN BY: BOK
CHECKED BY: JCN

PLOT DATE: 2/19/2005
FILE NAME: C:\projects\72939\72939.dgn
PLOT SCALE: 1/8" = 40' / IN.
REFERENCE: REF