



F.A.P. RTE.	SECTION	COUNTY	TOTAL SHEETS	SHEET NO.
*	**	BROWN	89	9
STA.		TO STA.		
FED. ROAD DIST. NO.	ILLINOIS	FED. AID PROJECT		
* LA GRANGE WETLAND BANK				
** 06 WETLAND MITIGATION NO. 1				

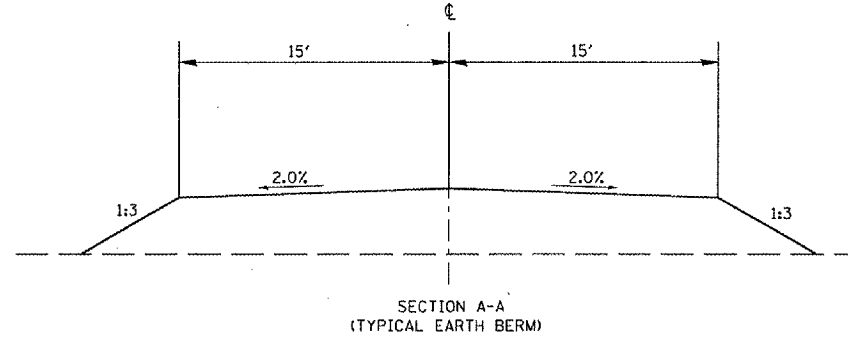

FIELD # 1

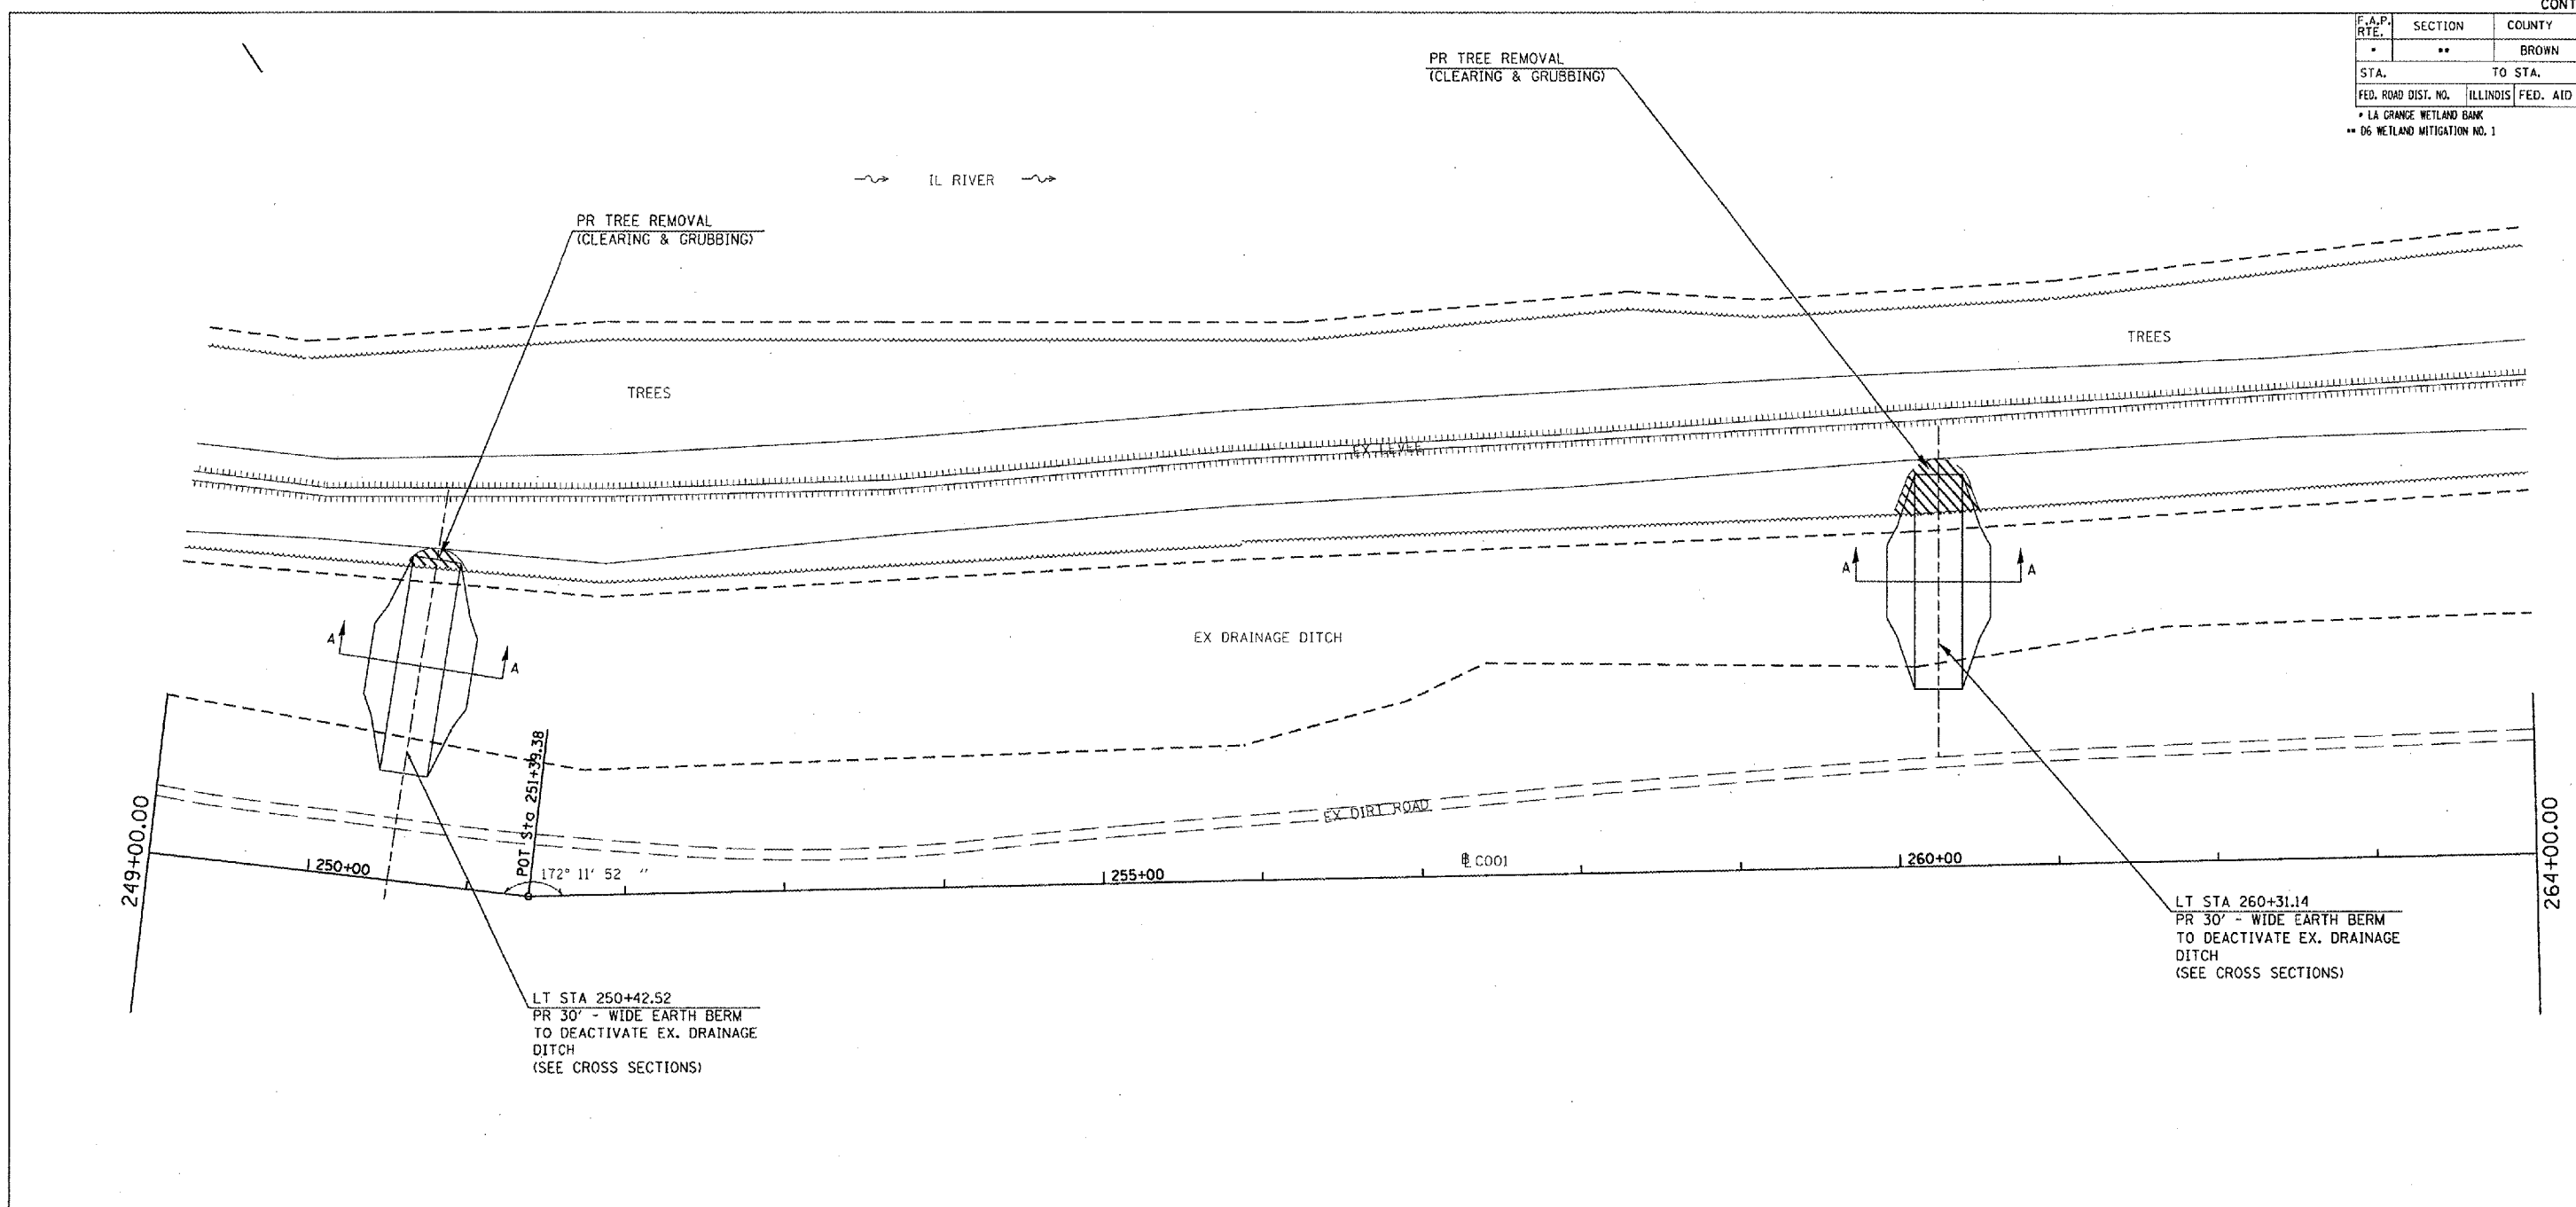

REVISIONS	
NAME	DATE

ILLINOIS DEPARTMENT OF TRANSPORTATION
PLAN VIEW
PR EARTH BERMS
EAST MARGINS OF
FIELDS 1 & 2

SCALE: VERT. _____
 HORIZ. _____
 DATE _____

DRAWN BY BDK
 CHECKED BY JCN

PLOT DATE = 2/1/2005
 PLOT SCALE = 1/8\"/>