



F.A.P. RTE.	SECTION	COUNTY	TOTAL SHEETS	SHEET NO.
*	**	BROWN	89	10
STA.		TO STA.		
FED. ROAD DIST. NO.	ILLINOIS	FED. AID PROJECT		
* LA GRANGE WETLAND BANK				
** D6 WETLAND MITIGATION NO. 1				

IL RIVER

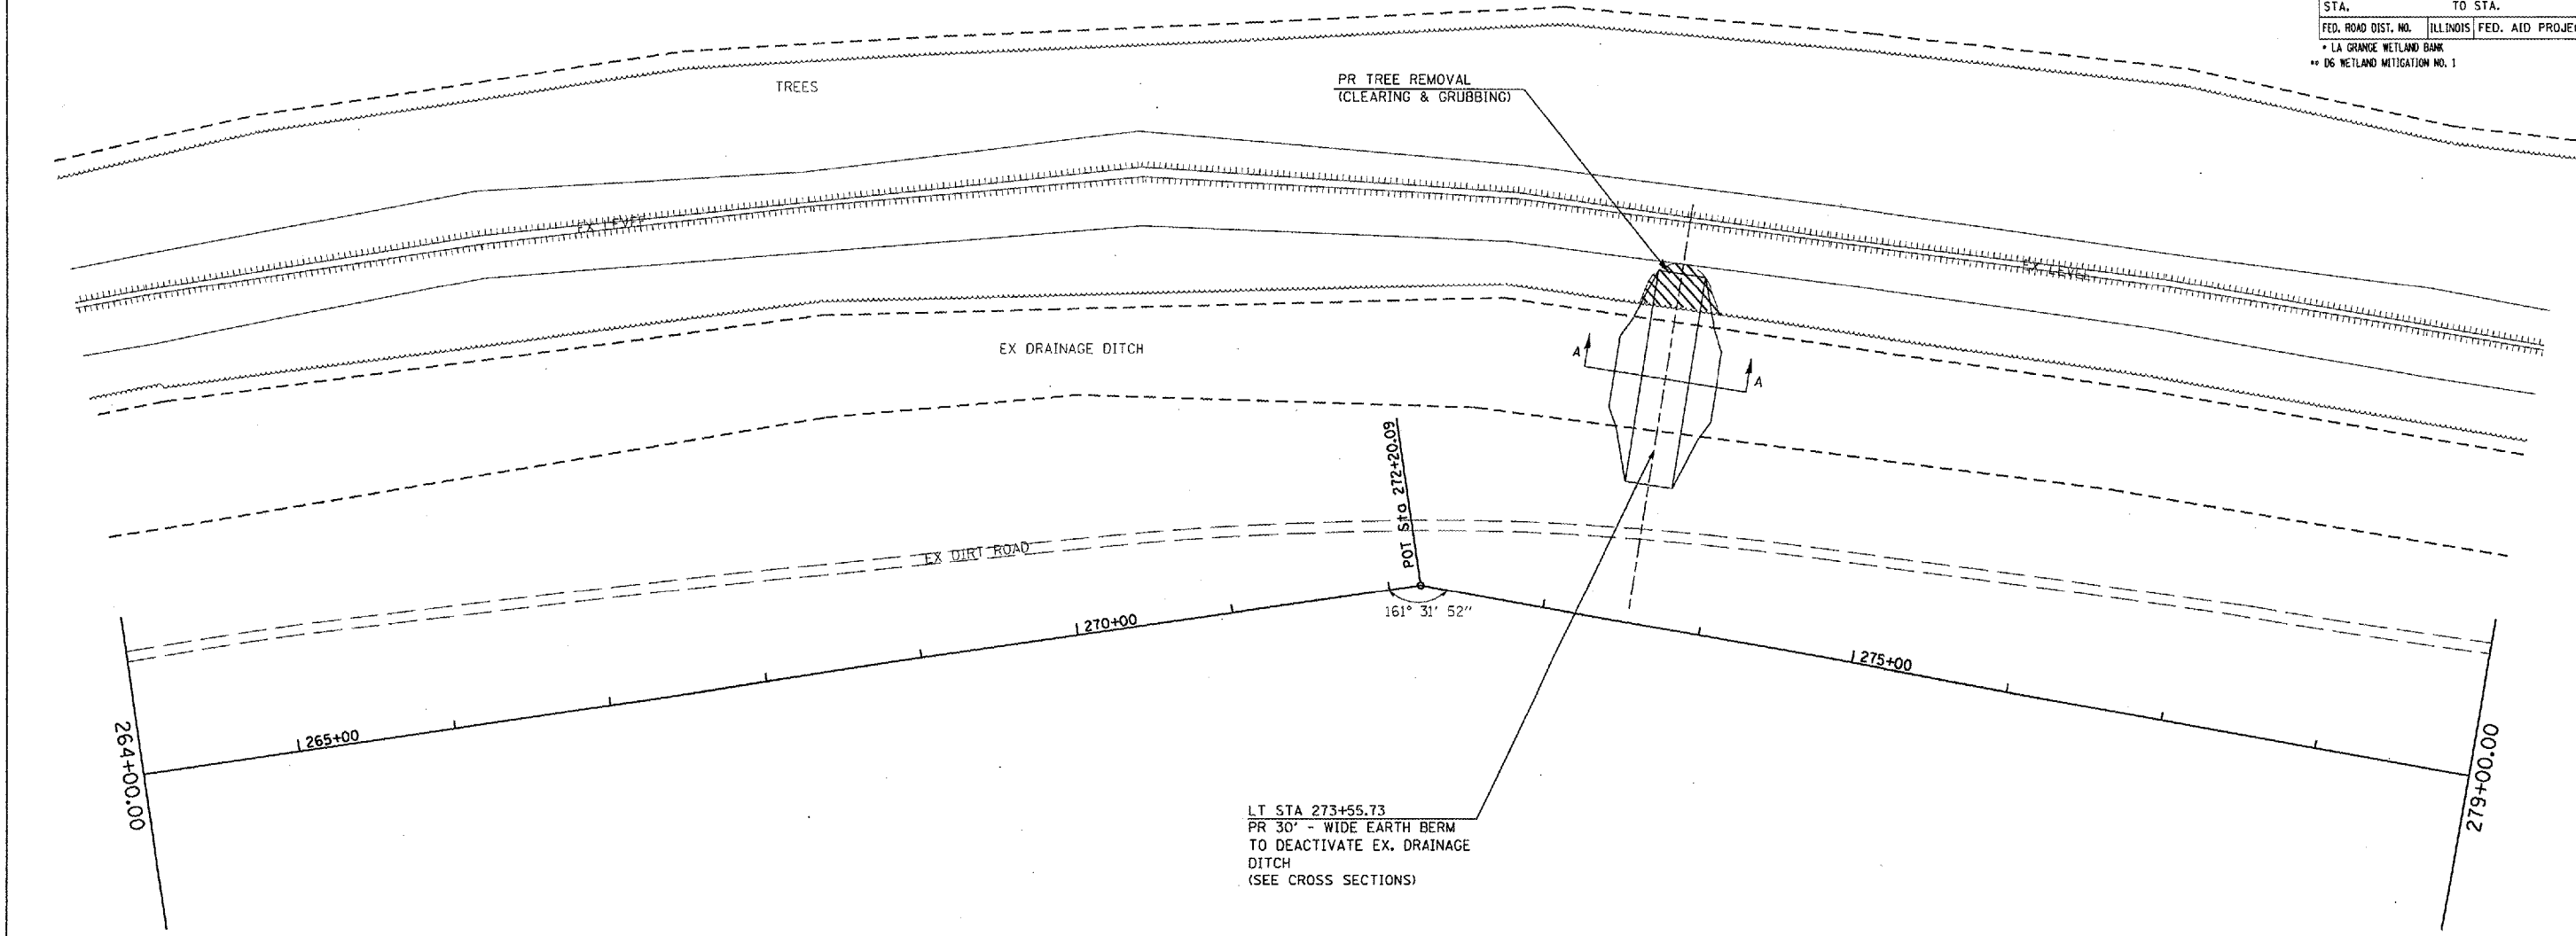

LT STA 273+55.73  
 PR 30' - WIDE EARTH BERM  
 TO DEACTIVATE EX. DRAINAGE  
 DITCH  
 (SEE CROSS SECTIONS)

FIELD # 2

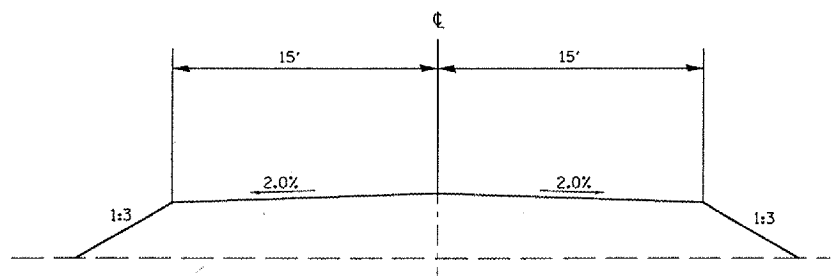

SECTION A-A  
 (TYPICAL EARTH BERM)

REVISIONS	
NAME	DATE

ILLINOIS DEPARTMENT OF TRANSPORTATION  
 PLAN VIEW  
 PR EARTH BERMS  
 EAST MARGINS OF  
 FIELDS 1 & 2

SCALE: VERT. \_\_\_\_\_  
 HORIZ. \_\_\_\_\_

DATE \_\_\_\_\_ DRAWN BY BDK  
 CHECKED BY JCN

PLOT DATE = 2/10/2008  
 FILE NAME = c:\p1\1045\1045.dwg  
 PLOT SCALE = 1/8" = 1' IN.  
 REFERENCE = #REF#