
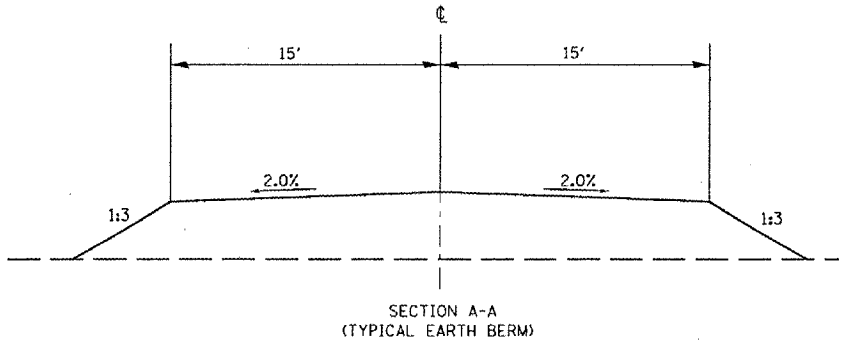


F.A. RTE.	SECTION	COUNTY	TOTAL SHEETS	SHEET NO.
•	••	BROWN	89	11
STA.		TO STA.		
FED. ROAD DIST. NO.		ILLINOIS FED. AID PROJECT		
• LA GRANGE WETLAND BANK				
•• DG WETLAND MITIGATION NO. 1				

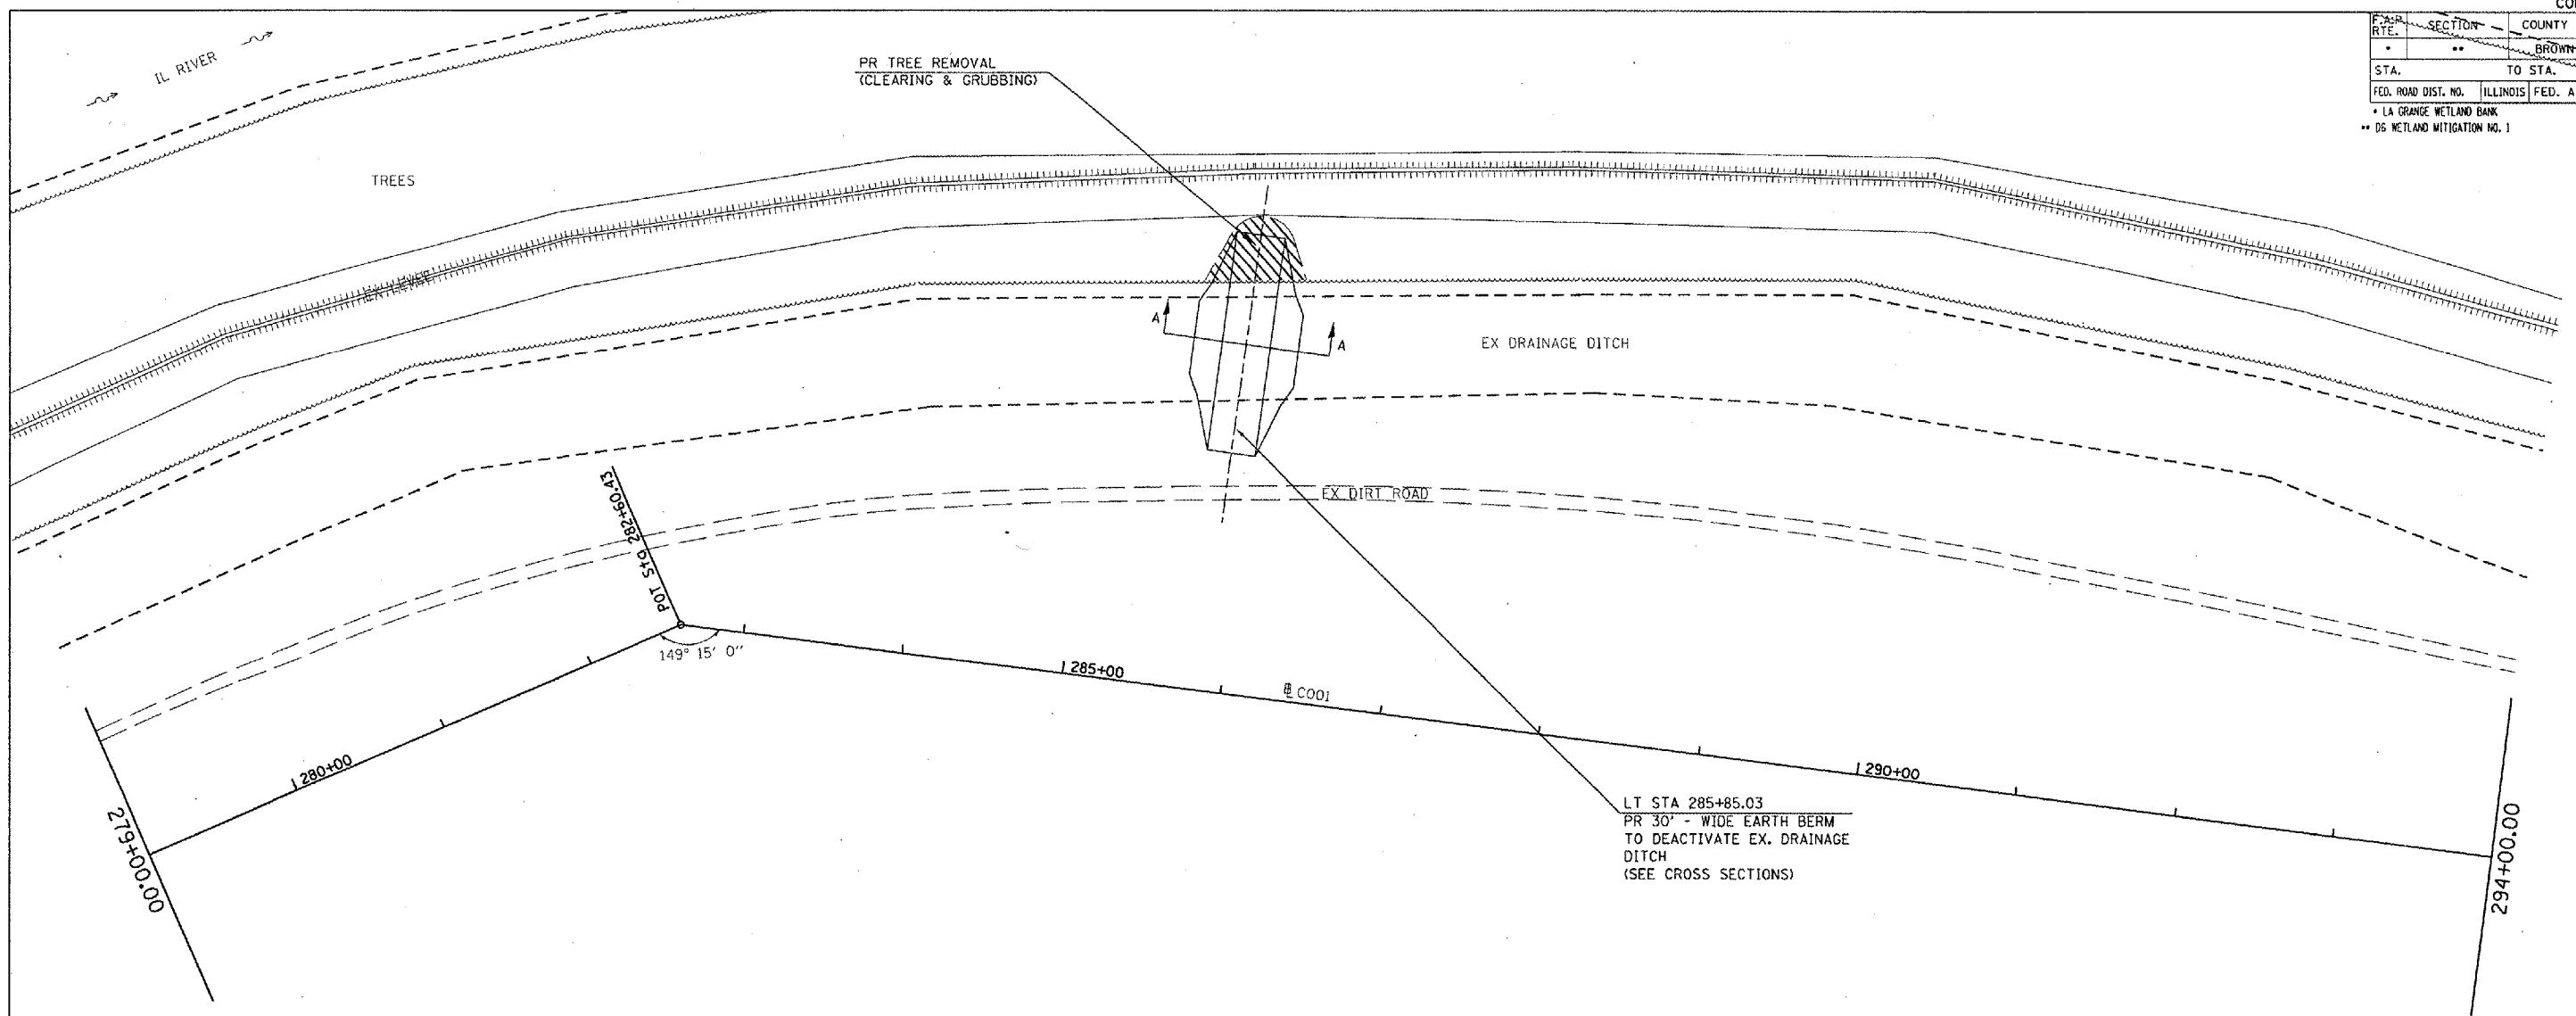

REVISIONS	
NAME	DATE

ILLINOIS DEPARTMENT OF TRANSPORTATION  
**PLAN VIEW**  
**PR EARTH BERMS**  
**EAST MARGINS OF**  
**FIELDS 1 & 2.**

SCALE: VERT. \_\_\_\_\_  
 HORIZ. \_\_\_\_\_

DATE \_\_\_\_\_

DRAWN BY: BDK  
 CHECKED BY: JCN

DATE: 2/19/2005  
 PLOT SCALE: 1/8" = 100'  
 REFERENCE: MREF\*