
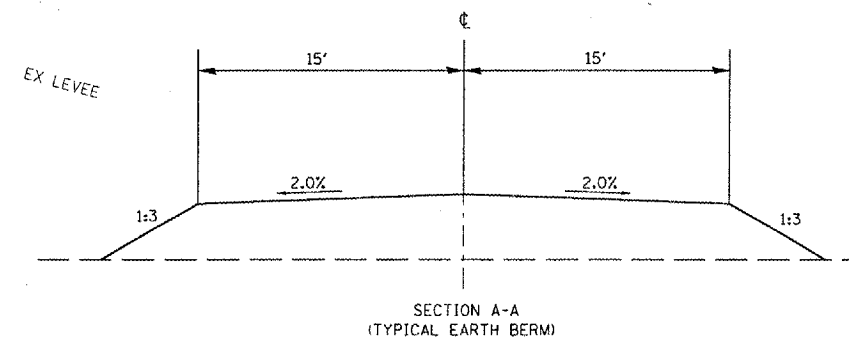


F.A.P. RTE.	SECTION	COUNTY	TOTAL SHEETS	SHEET NO.
*	**	BROWN	89	13

STA.	TO STA.
------	---------

FED. ROAD DIST. NO. ILLINOIS FED. AID PROJECT
 * LA GRANGE WETLAND BANK
 ** 06 WETLAND MITIGATION NO. 1

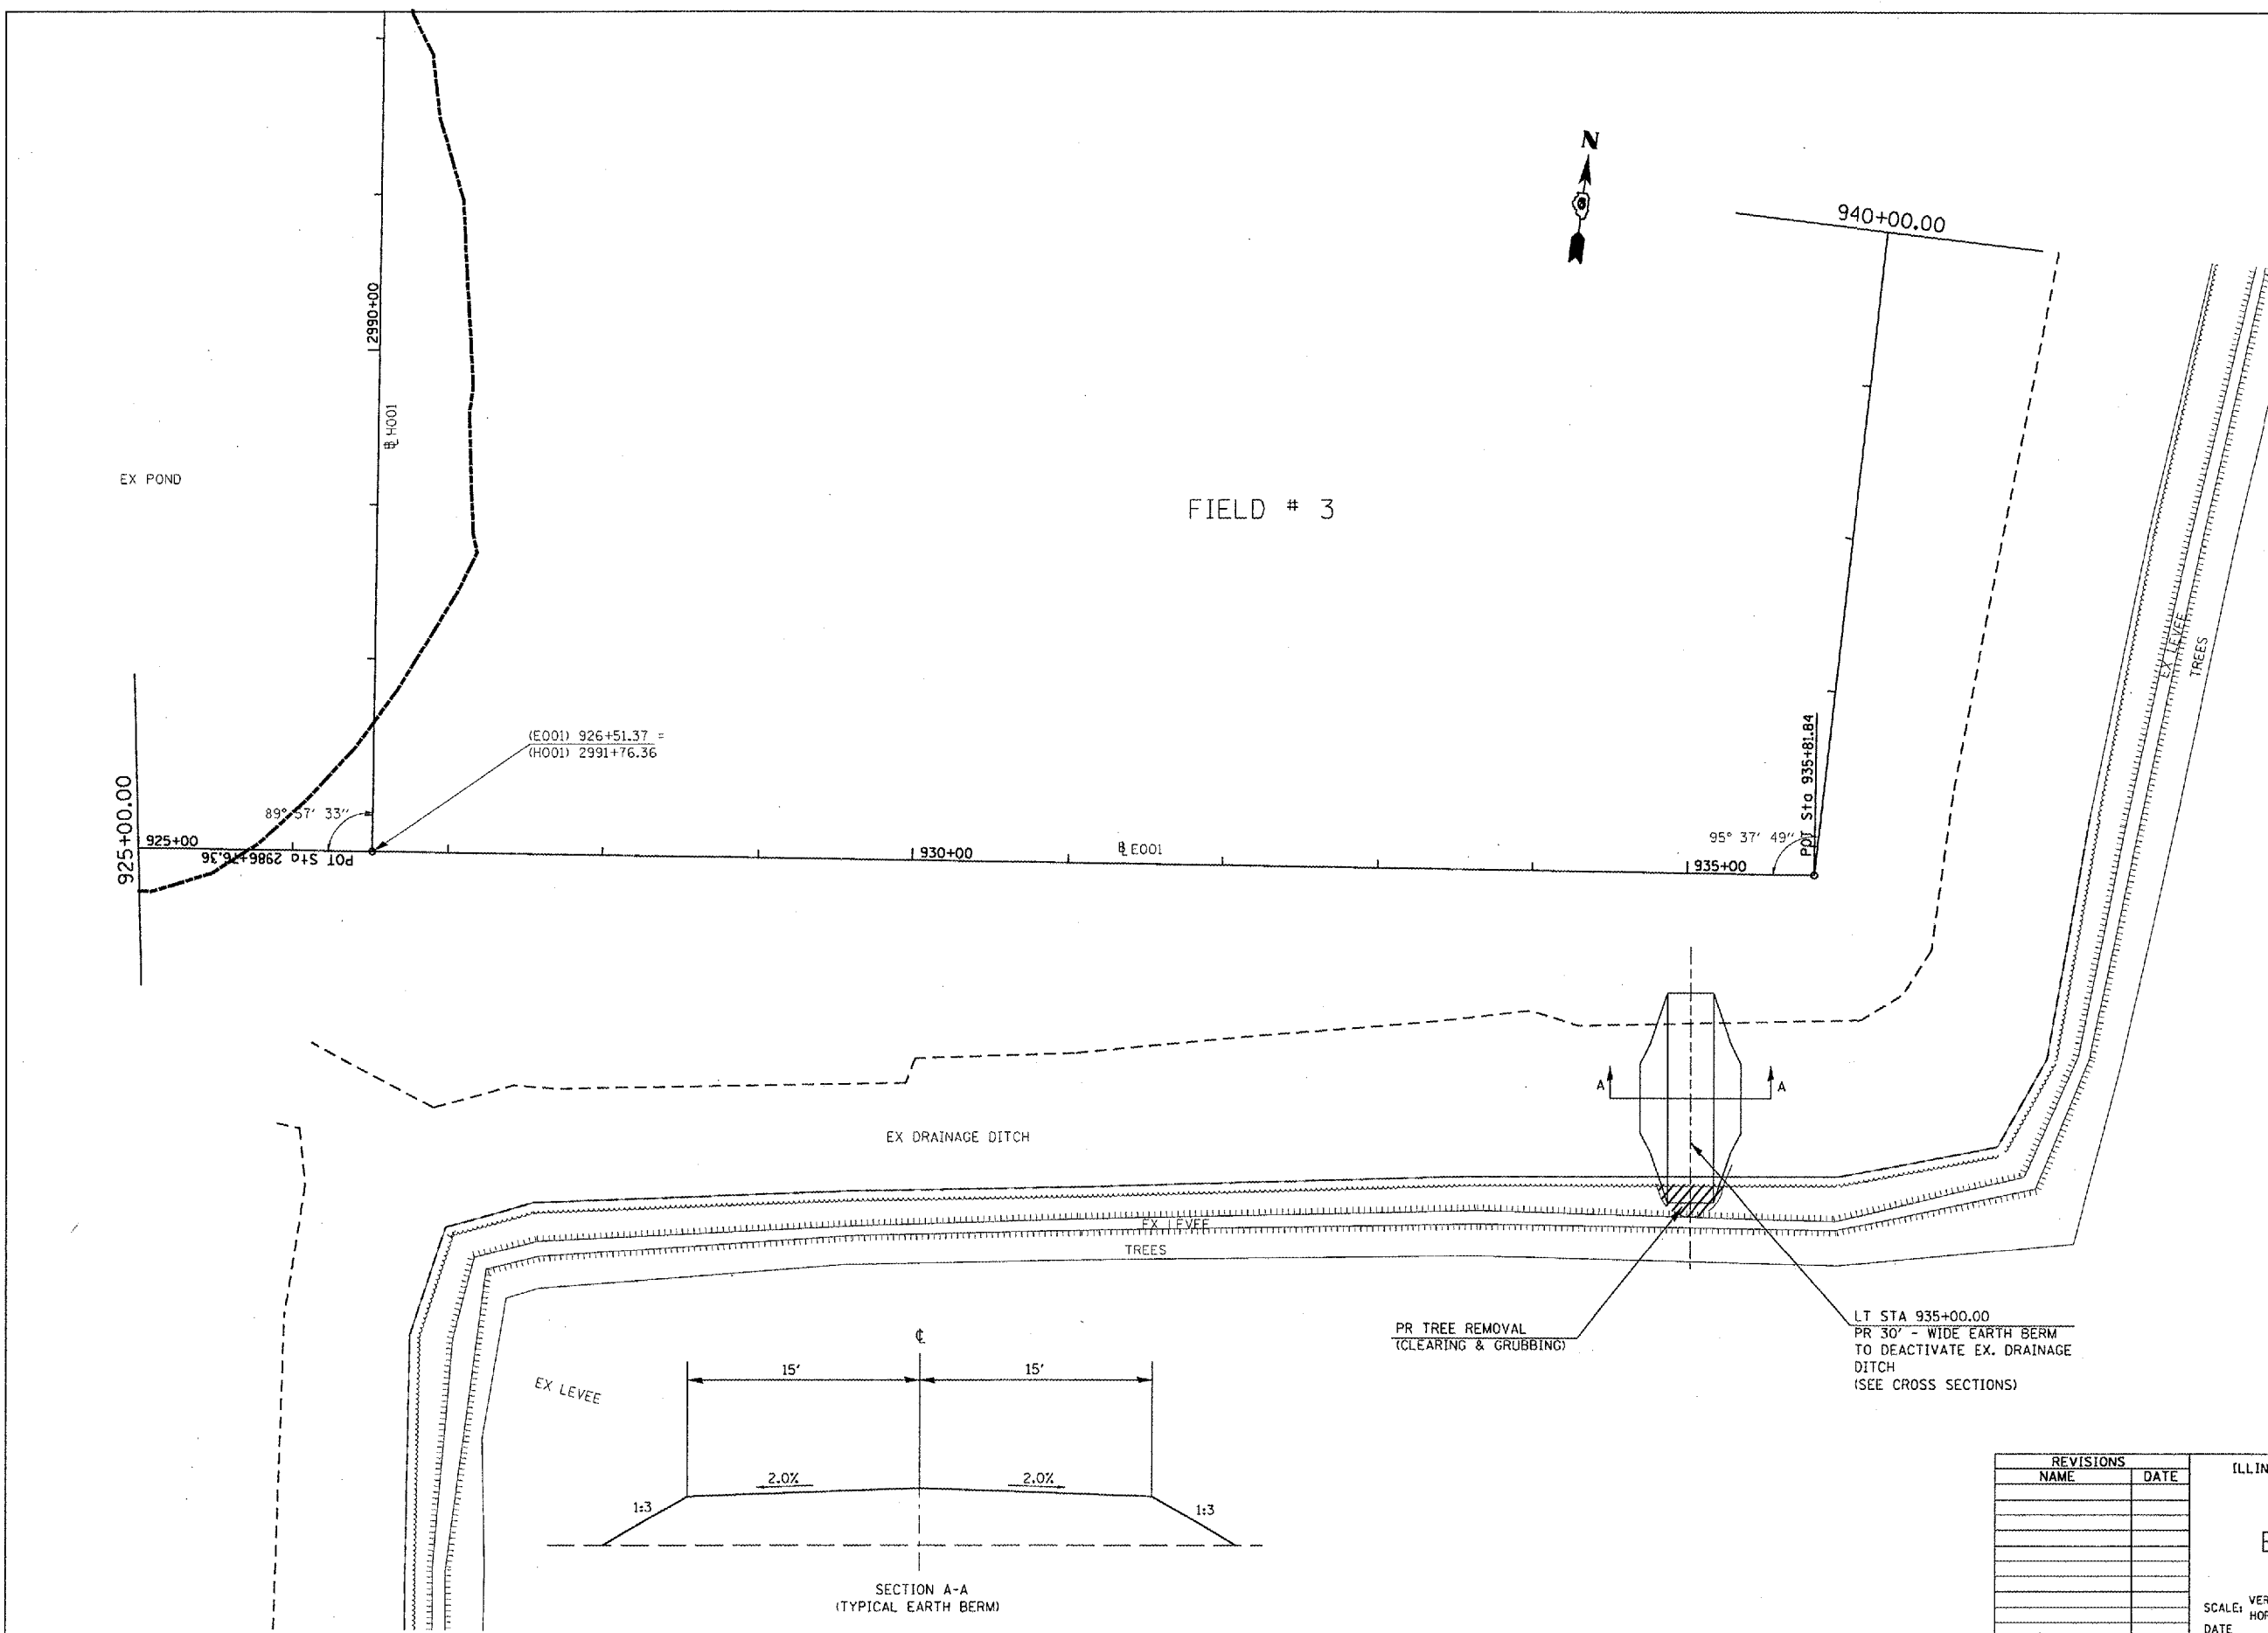

PR TREE REMOVAL (CLEARING & GRUBBING)
 PR 30" - WIDE EARTH BERM TO DEACTIVATE EX. DRAINAGE DITCH (SEE CROSS SECTIONS)

REVISIONS	
NAME	DATE

ILLINOIS DEPARTMENT OF TRANSPORTATION
**PLAN VIEW
 PR EARTH BERMS
 EAST MARGINS OF
 FIELD 3**

SCALE: VERT. _____
 HORIZ. _____
 DATE _____

DRAWN BY BDK
 CHECKED BY JCN

PLOT DATE = 2/7/2005
 FILE NAME = \\s650386\hnp\p1\c2.dgn
 PLOT SCALE = 1/8"=1'-0"
 REFERENCE = #REF*