
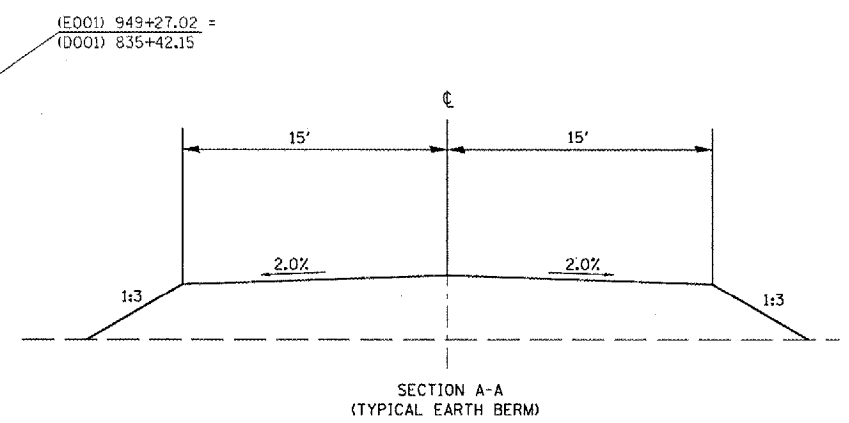


F.A.P. RTE.	SECTION	COUNTY	TOTAL SHEETS	SHEET NO.
*	**	BROWN	89	14
STA.		TO STA.		
FED. ROAD DIST. NO.	ILLINOIS	FED. AID PROJECT		
* LA GRANGE WETLAND BANK				
** D6 WETLAND MITIGATION NO. 1				

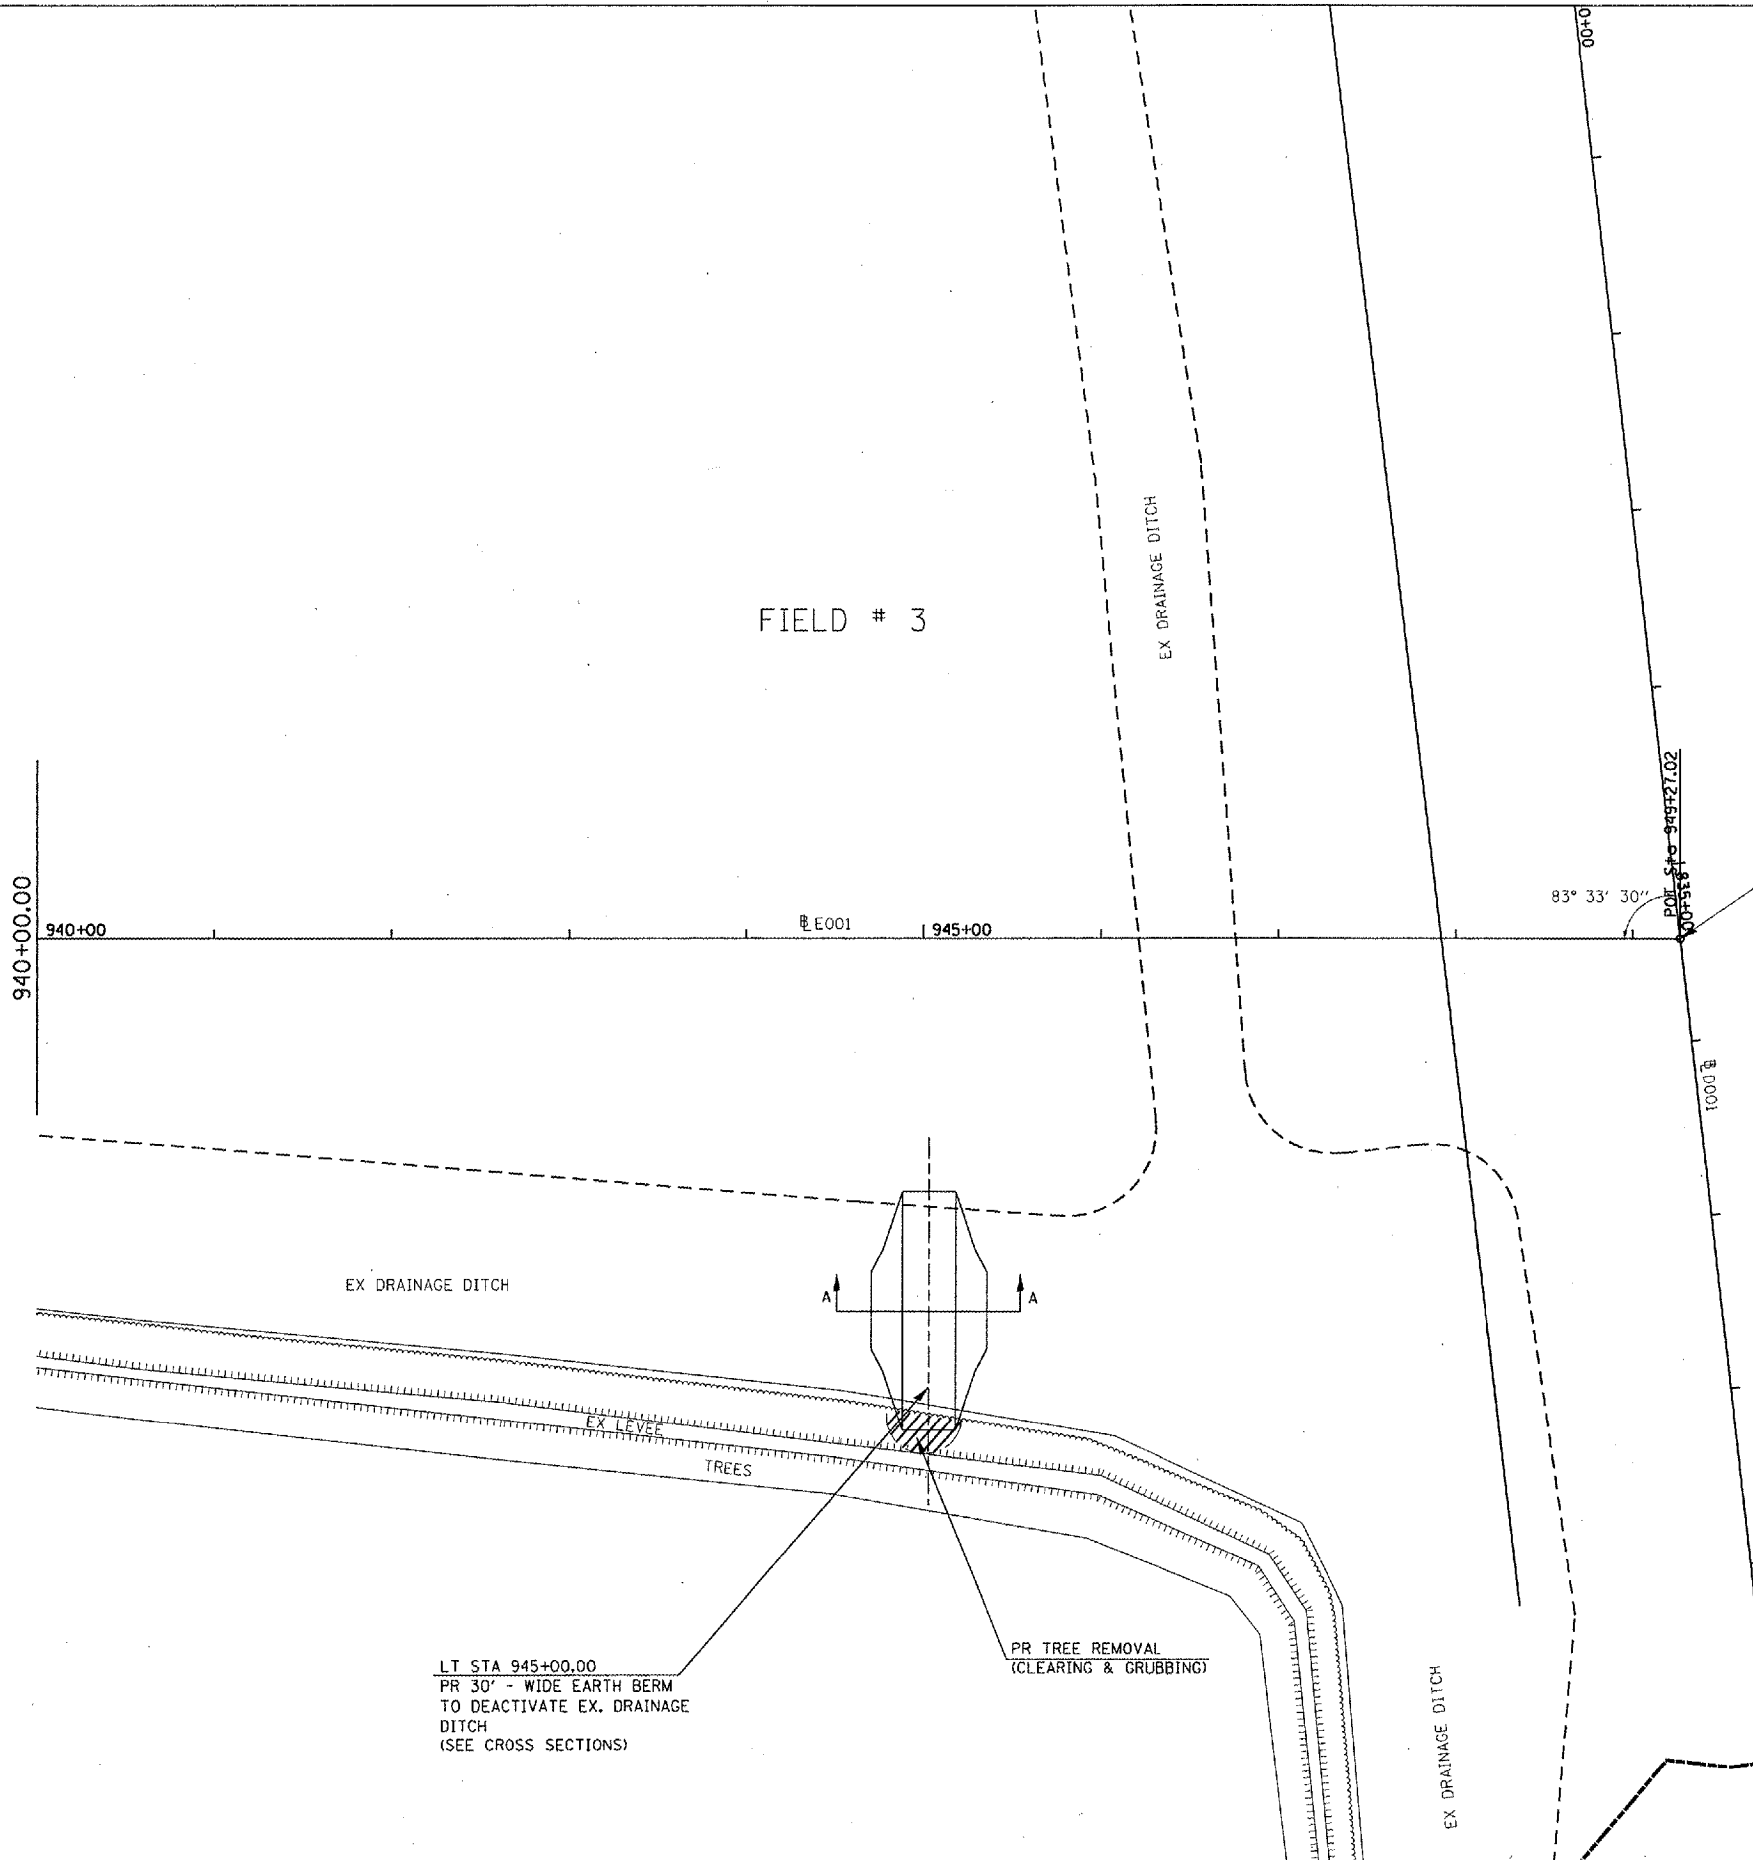

REVISIONS	
NAME	DATE

ILLINOIS DEPARTMENT OF TRANSPORTATION
**PLAN VIEW
 PR EARTH BERMS
 EAST MARGINS OF
 FIELDS 3**

SCALE: VERT.
 HORIZ.
 DATE

DRAWN BY BDK
 CHECKED BY JCN

PLOT DATE = 2/2/2008
 FILE NAME = c:\p\proj\72939\plan\p1-2.dwg
 PLOT SCALE = 1/8" = 1'-0"
 REFERENCE = #REF#