


F.A.P. RTE.	SECTION	COUNTY	TOTAL SHEETS	SHEET NO.
.	..	BROWN	89	15
STA.		TO STA.		
FED. ROAD DIST. NO.	ILLINOIS	FED. AID	PROJECT	
• LA GRANGE WETLAND BANK •• D6 WETLAND MITIGATION NO. 1				

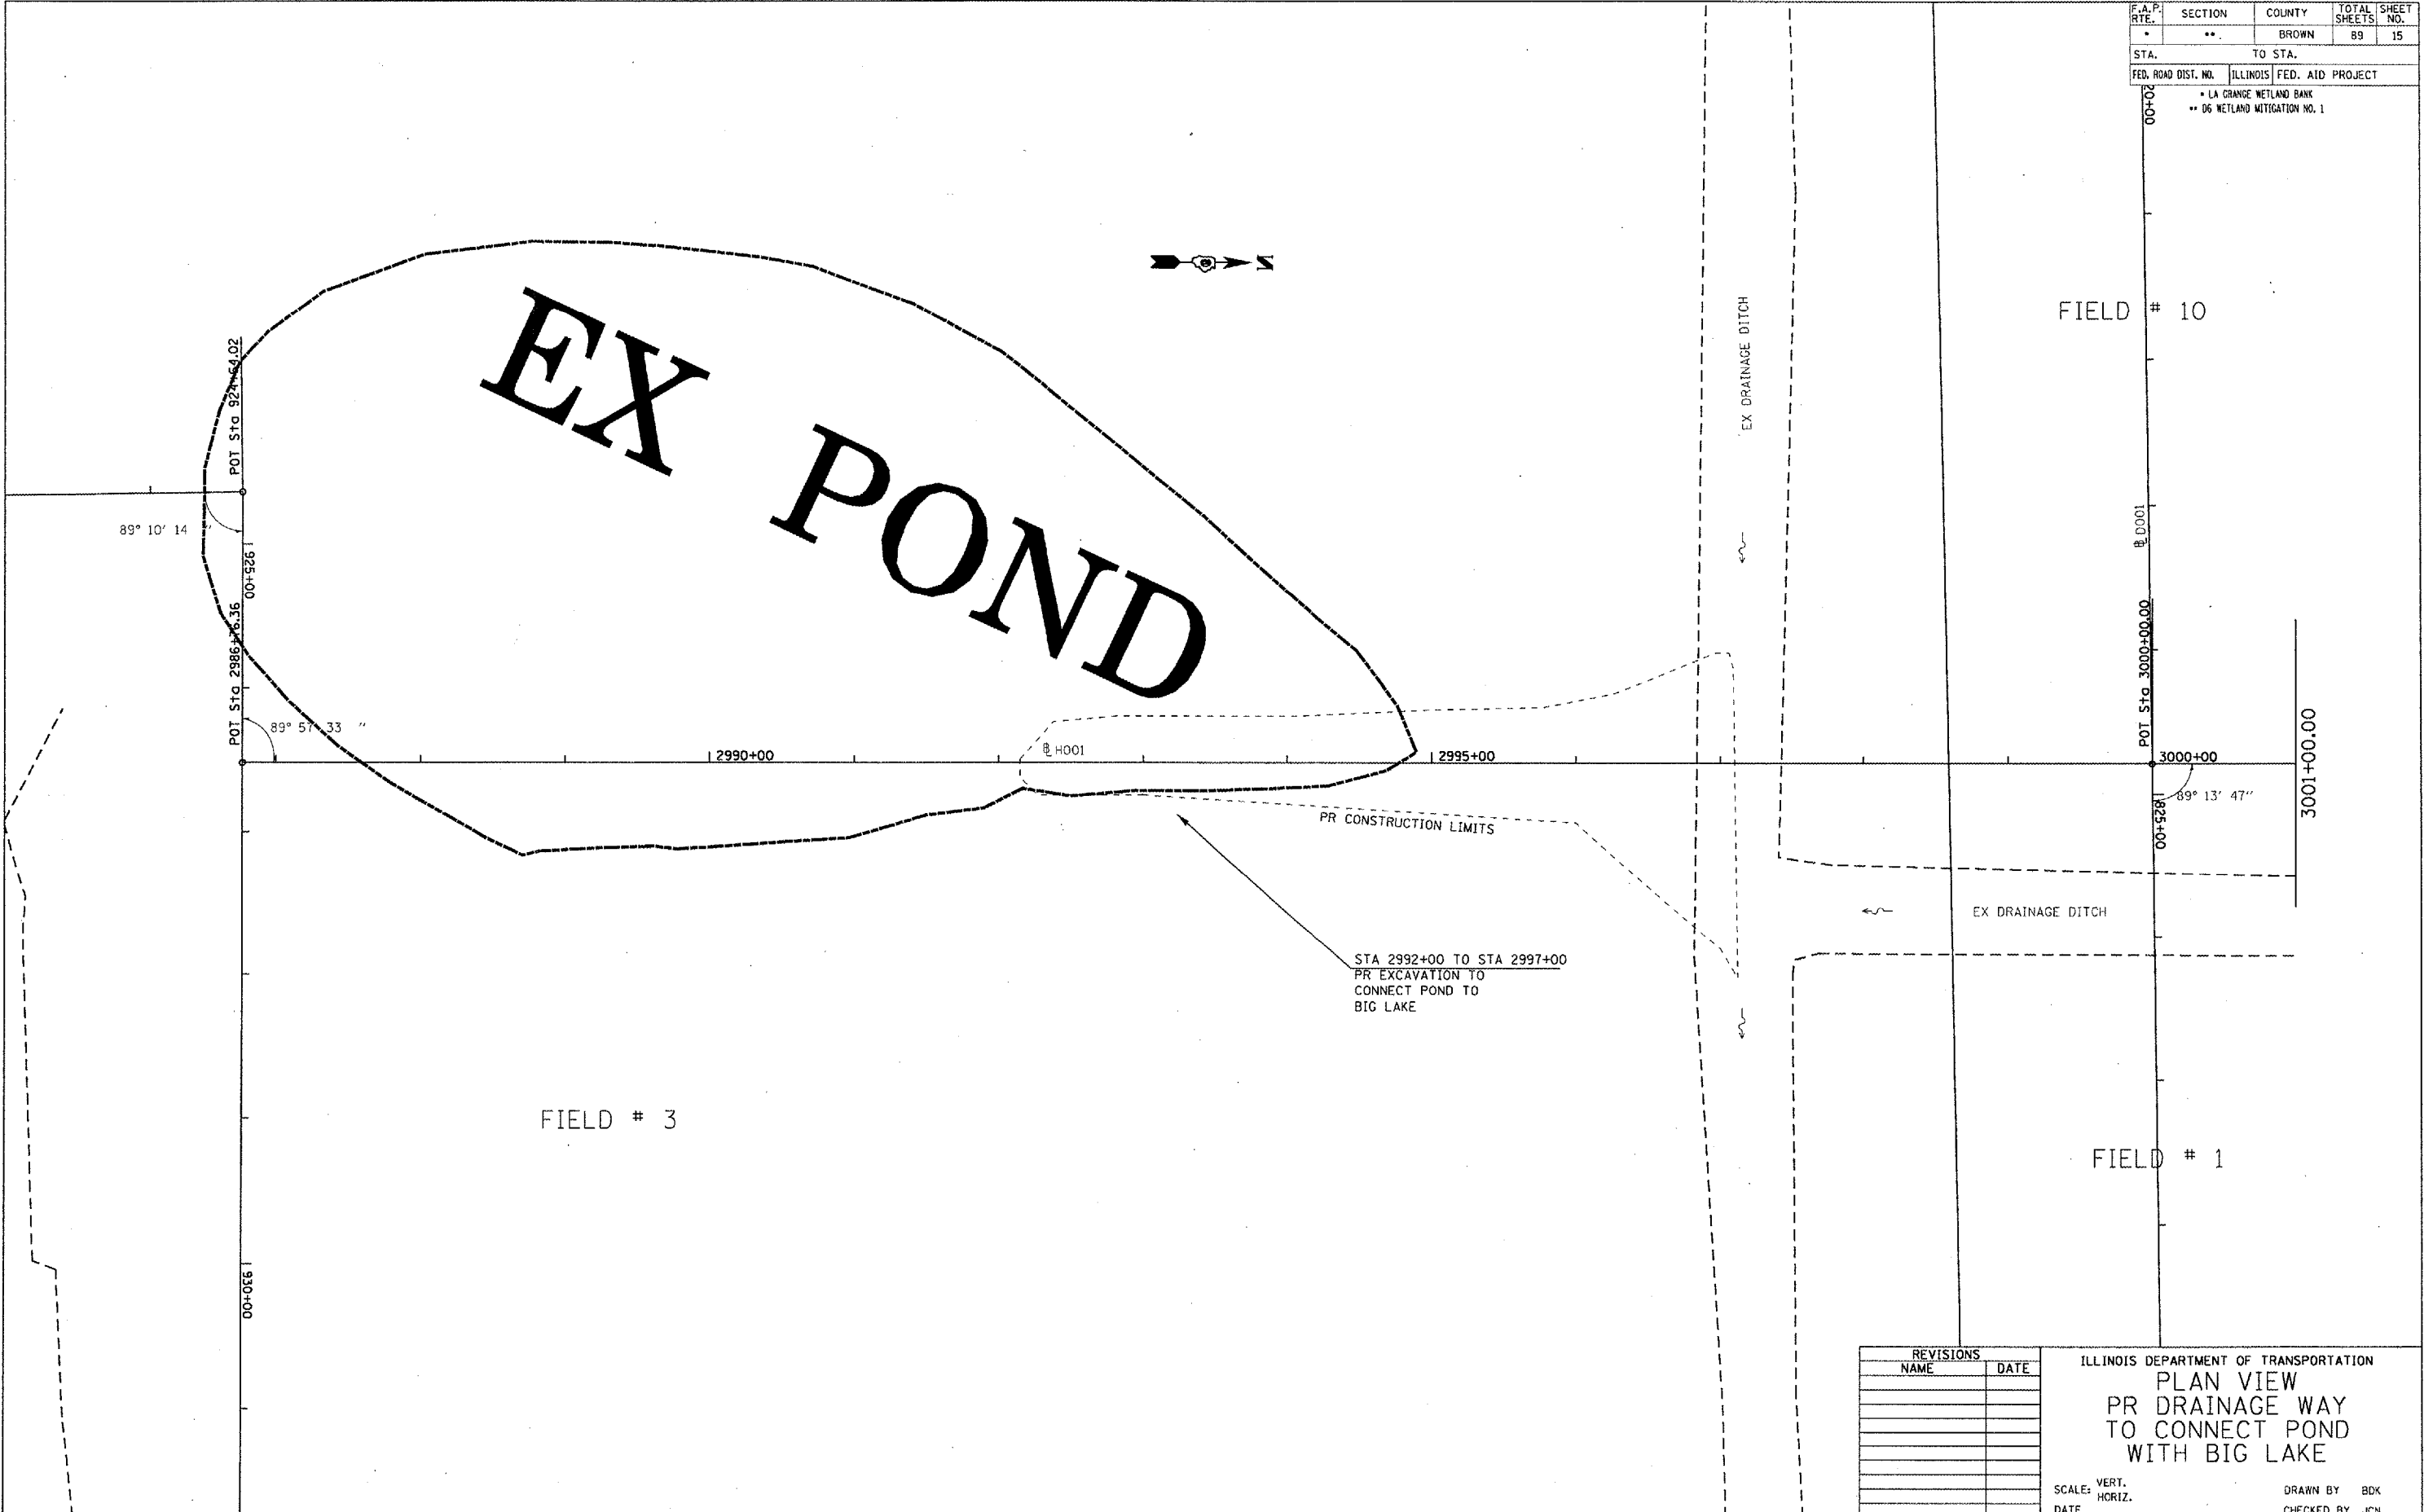

PLOT DATE = 2/1/2008
 FILE NAME = c:\projects\72939\plan\plan3.dwg
 PLOT SCALE = 1/8" = 1'-0"
 REFERENCE = #REF#

REVISIONS	
NAME	DATE

ILLINOIS DEPARTMENT OF TRANSPORTATION
 PLAN VIEW
 PR DRAINAGE WAY
 TO CONNECT POND
 WITH BIG LAKE

SCALE: VERT. DRAWN BY BDK
 HORIZ. CHECKED BY JCN
 DATE