


F.A.P. RTE.	SECTION	COUNTY	TOTAL SHEETS	SHEET NO.
.	**	BROWN	89	17
STA.		TO STA.		
FED. ROAD DIST. NO.	ILLINOIS	FED. AID PROJECT		
* LA GRANGE WETLAND BANK				
** D6 WETLAND MITIGATION NO. 1				

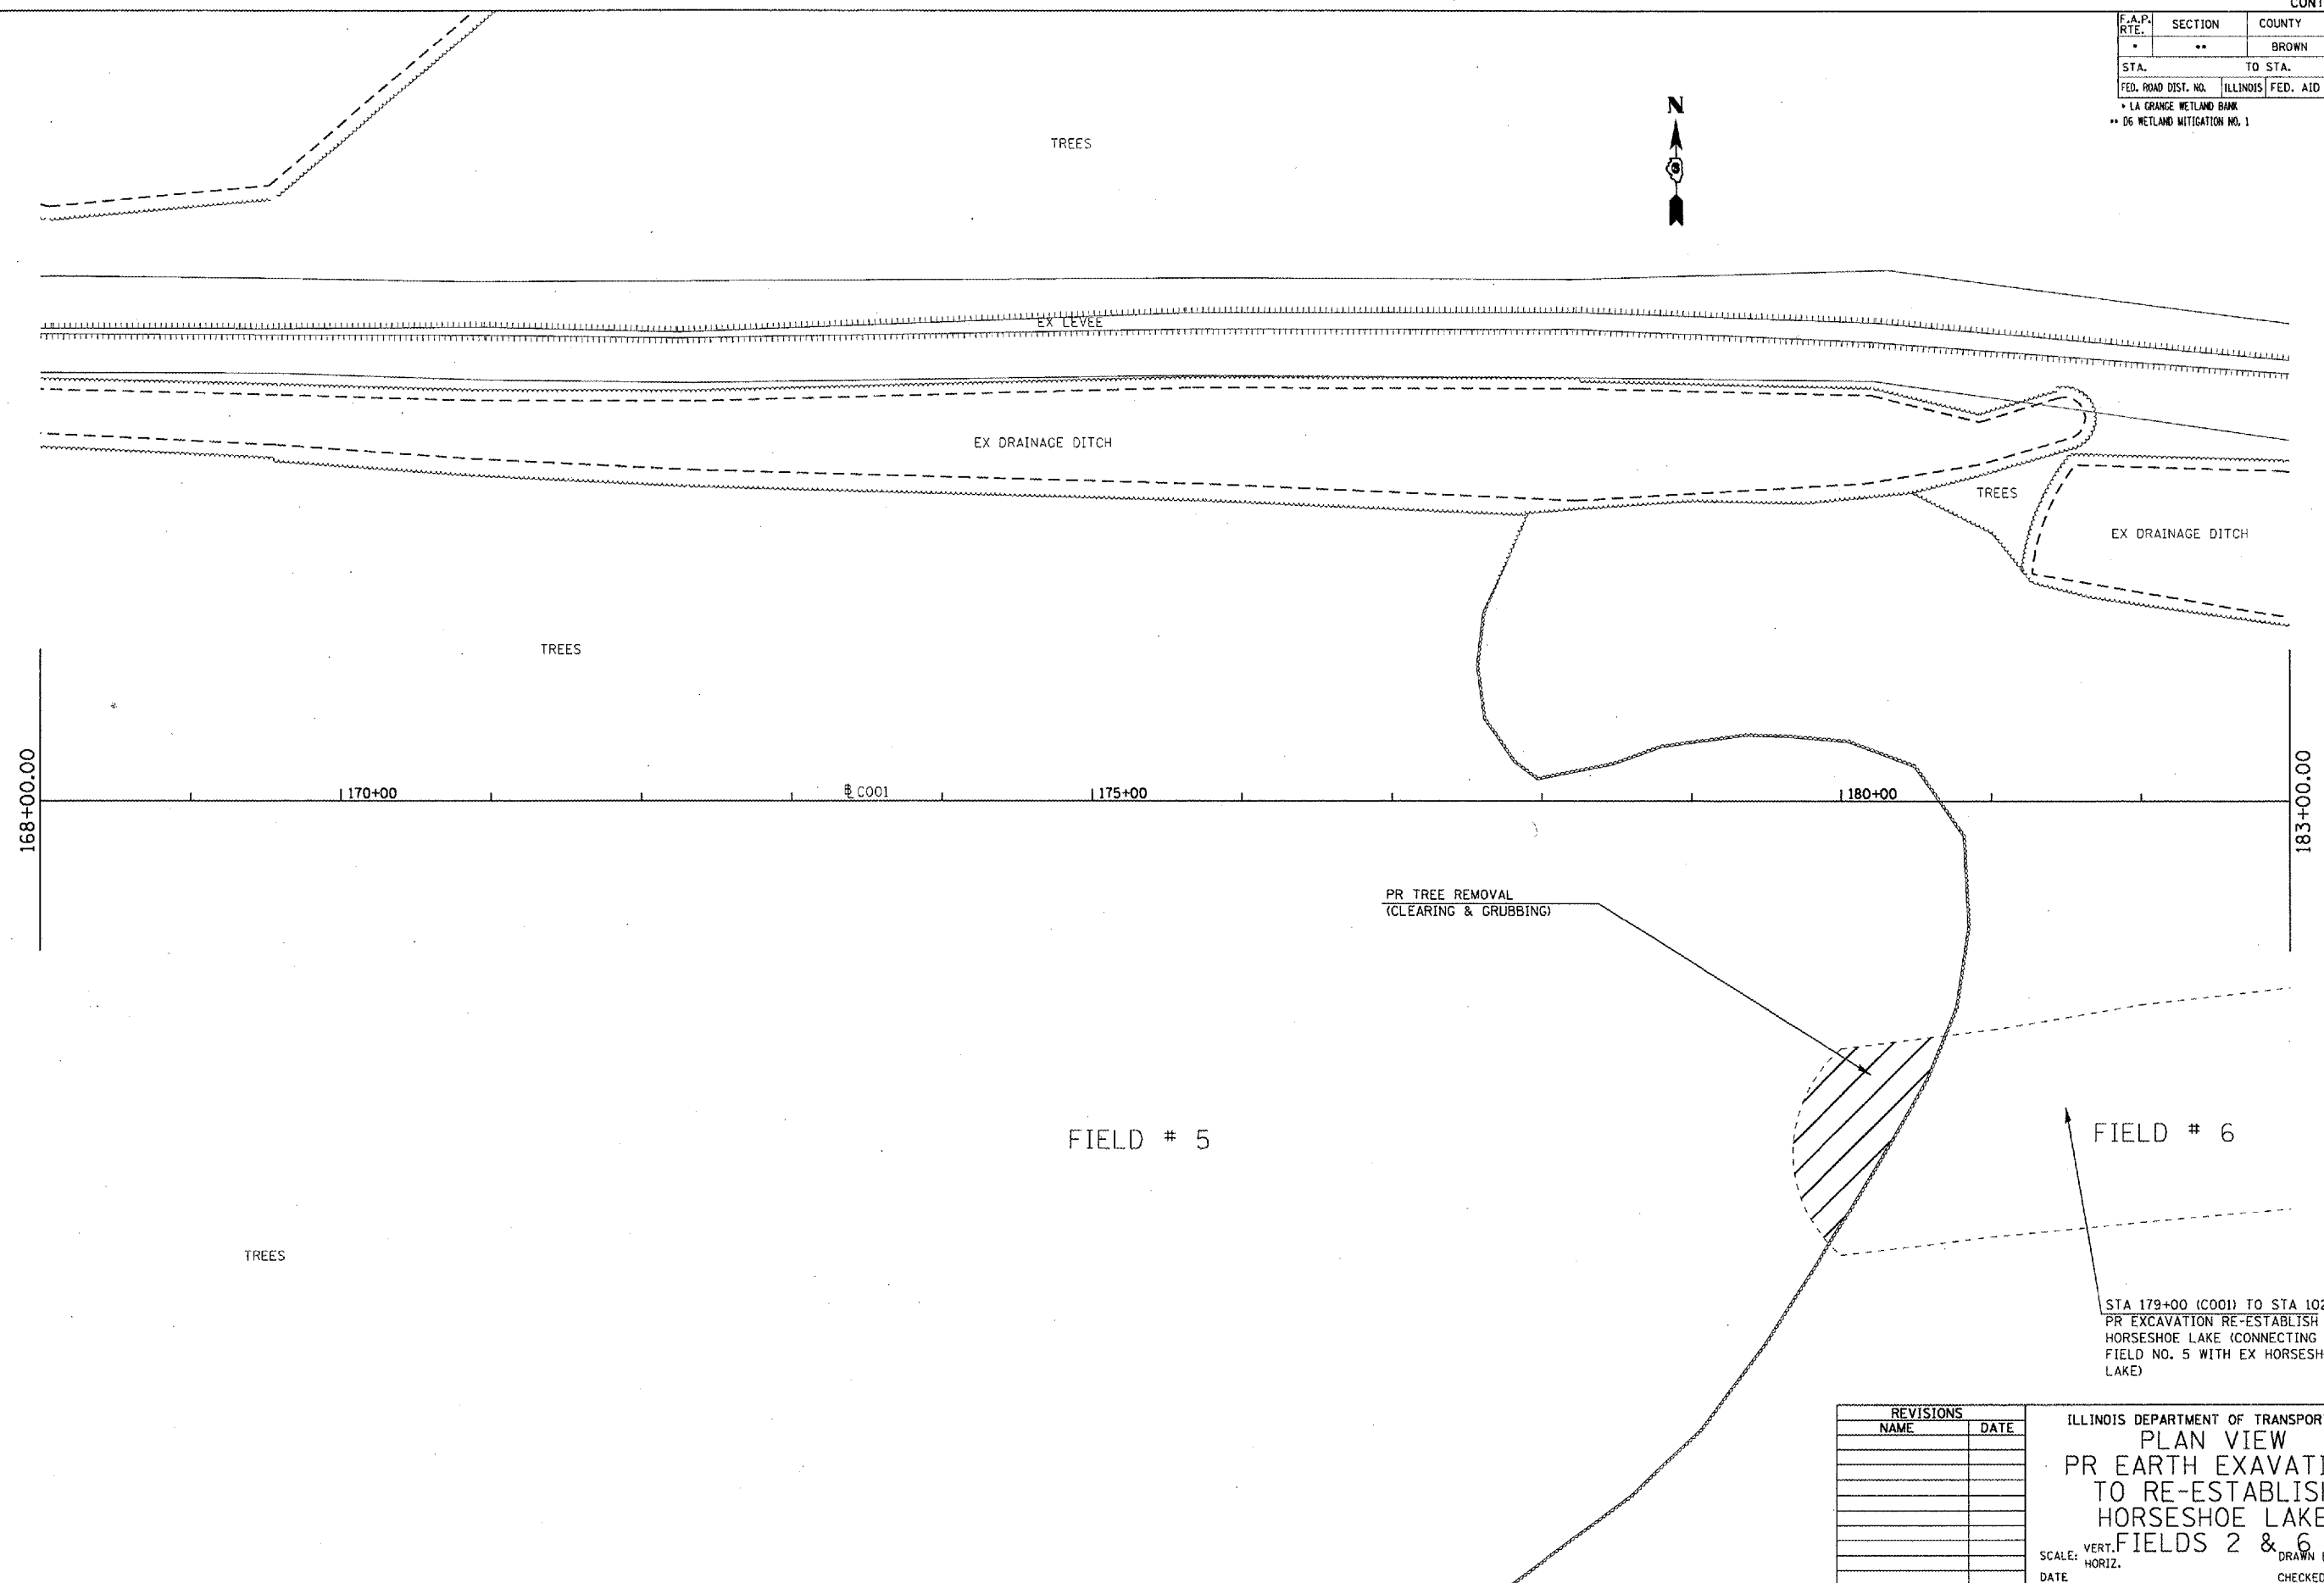

STA 179+00 (C001) TO STA 102+50 (A001)  
 PR EXCAVATION RE-ESTABLISH  
 HORSESHOE LAKE (CONNECTING  
 FIELD NO. 5 WITH EX HORSESHOE  
 LAKE)

REVISIONS	
NAME	DATE

ILLINOIS DEPARTMENT OF TRANSPORTATION  
 PLAN VIEW  
 PR EARTH EXCAVATION  
 TO RE-ESTABLISH  
 HORSESHOE LAKE  
 FIELDS 2 & 6  
 SCALE: VERT. \_\_\_\_\_ DRAWN BY BDK  
 HORIZ. \_\_\_\_\_ CHECKED BY JCN  
 DATE \_\_\_\_\_

PLOT DATE = 2/9/2005  
 FILE NAME = c:\projects\658305\shp5.dgn  
 PLOT SCALE = 1/8" = 1' IN.  
 REFERENCE = #REF#