


F.A.P. RTE.	SECTION	COUNTY	TOTAL SHEETS	SHEET NO.
*	**	BROWN	89	21
STA.		TO STA.		
FED. ROAD DIST. NO.		ILLINOIS FED. AID PROJECT		
* LA GRANGE WETLAND BANK				
** 06 WETLAND MITIGATION NO. 1				

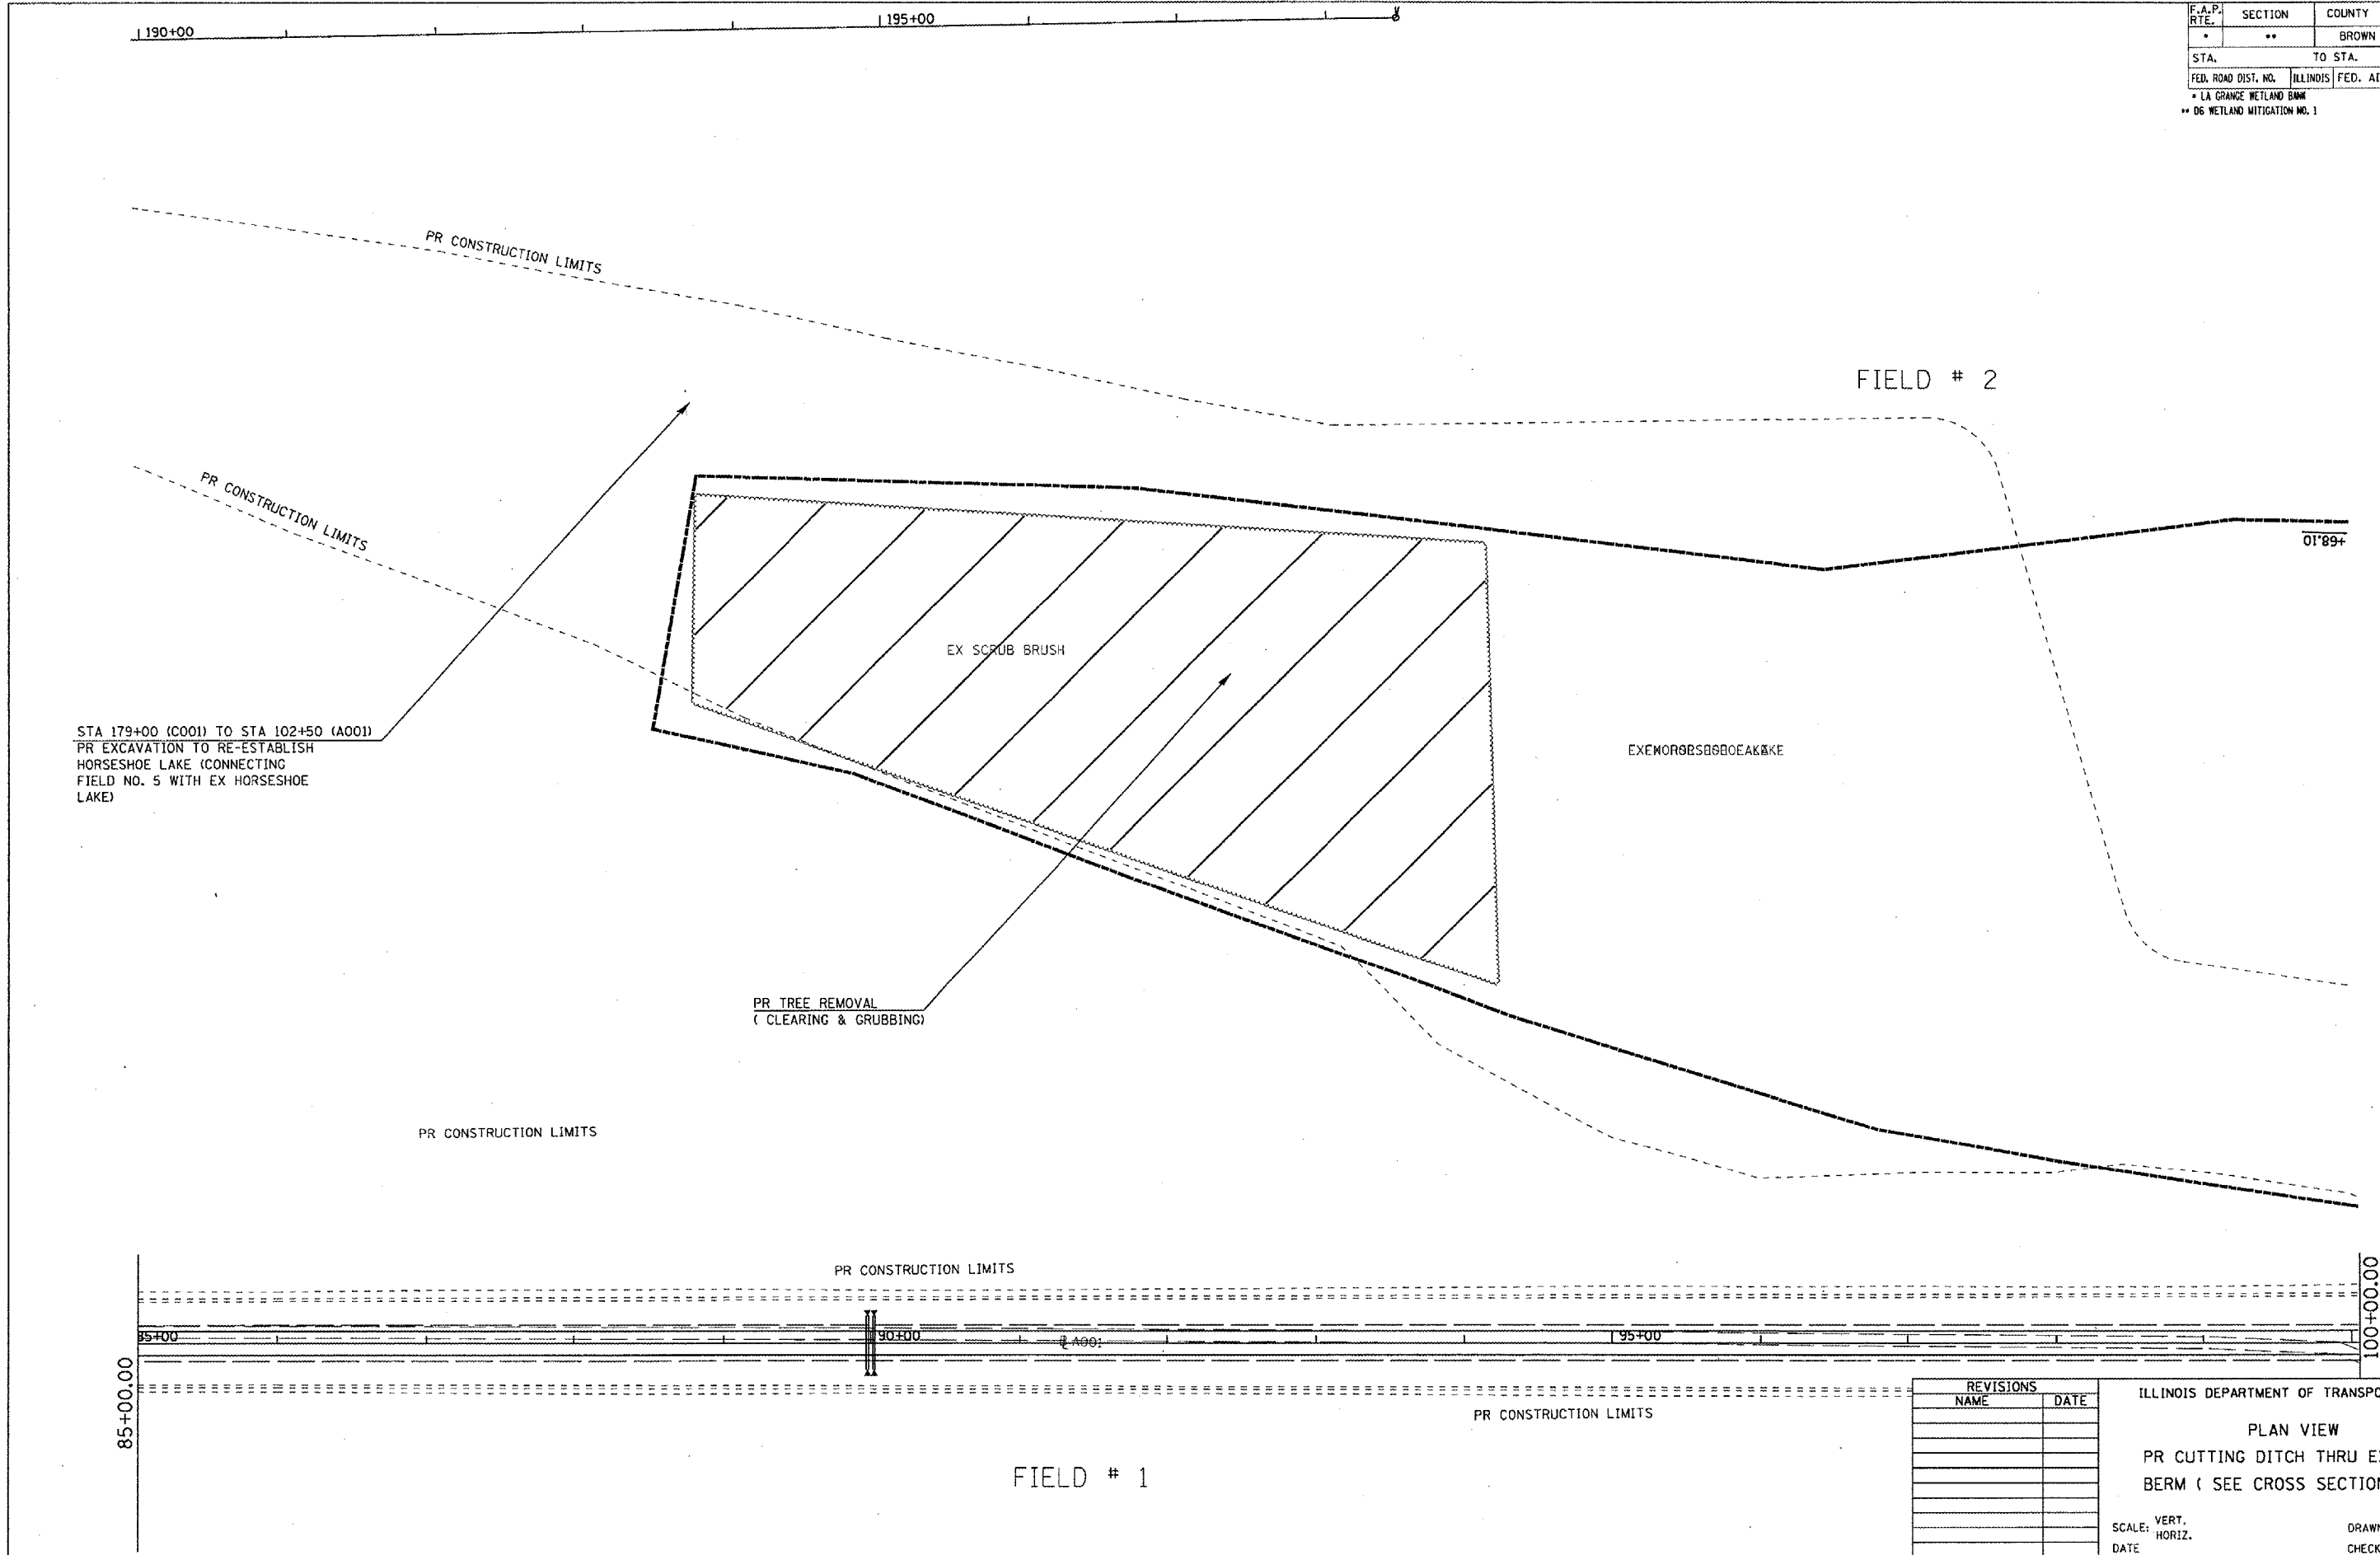

STA 179+00 (C001) TO STA 102+50 (A001)
 PR EXCAVATION TO RE-ESTABLISH
 HORSESHOE LAKE (CONNECTING
 FIELD NO. 5 WITH EX HORSESHOE
 LAKE)

PR TREE REMOVAL
 (CLEARING & GRUBBING)

REVISIONS	
NAME	DATE

ILLINOIS DEPARTMENT OF TRANSPORTATION
 PLAN VIEW
 PR CUTTING DITCH THRU EX EARTH
 BERM (SEE CROSS SECTIONS)
 SCALE: VERT. DRAWN BY BDK
 HORIZ. CHECKED BY JCN
 DATE

PLOT DATE = 2/1/2005
 PLOT SCALE = 1/8" = 100'
 REFERENCE = #REF#