


F.A.P. RTE.	SECTION	COUNTY	TOTAL SHEETS	SHEET NO.
*	**	BROWN	89	23
STA.		TO STA.		
FED. ROAD DIST. NO.	ILLINOIS	FED. AID PROJECT		
* LA GEORGE WETLAND BANK				
** D6 WETLAND MITIGATION NO. 1				

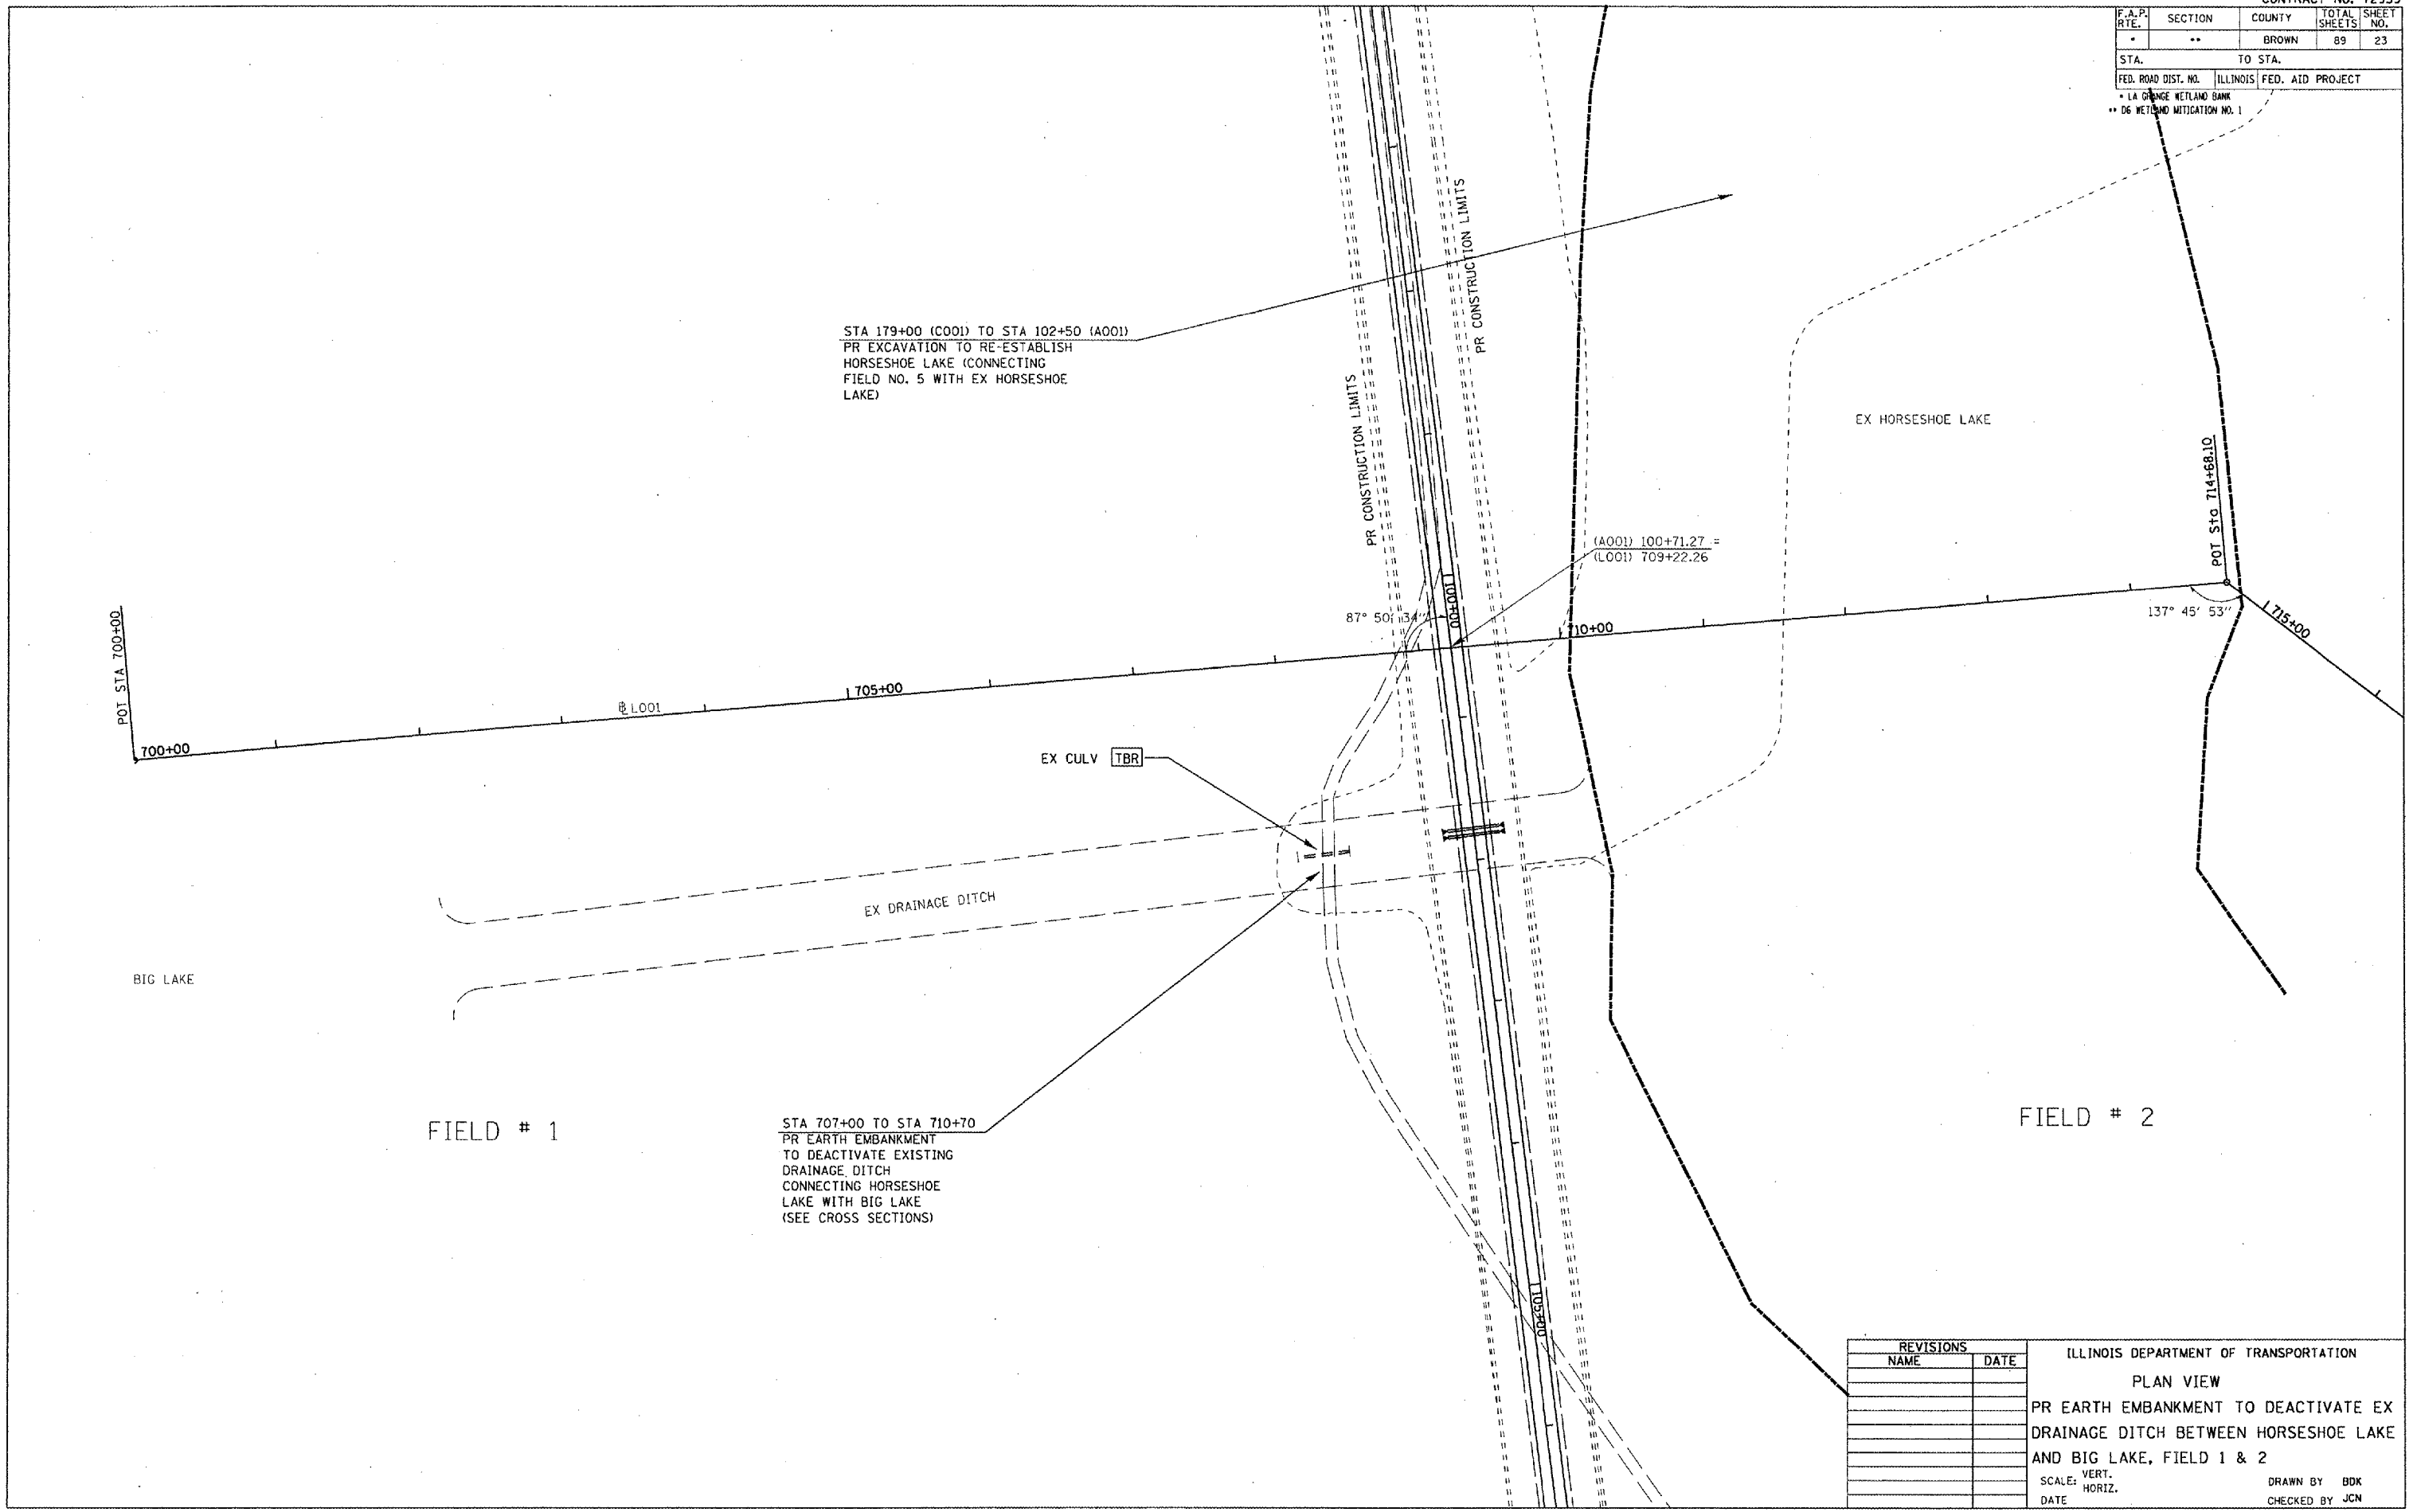

PLOT DATE = 2/1/2005  
 PLOT SCALE = 1" = 40'  
 REFERENCE = REF#

REVISIONS	
NAME	DATE

ILLINOIS DEPARTMENT OF TRANSPORTATION  
 PLAN VIEW  
 PR EARTH EMBANKMENT TO DEACTIVATE EX  
 DRAINAGE DITCH BETWEEN HORSESHOE LAKE  
 AND BIG LAKE, FIELD 1 & 2  
 SCALE: VERT.                      DRAWN BY BDK  
           HORIZ.                     CHECKED BY JCN  
 DATE