


F.A.P. RTE.	SECTION	COUNTY	TOTAL SHEETS	SHEET NO.
*	**	BROWN	89	24
STA.		TO STA.		
FED. ROAD DIST. NO.		ILLINOIS FED. AID PROJECT		

\* LA GRANGE WETLAND BANK  
 \*\* 06 WETLAND MITIGATION NO. 1

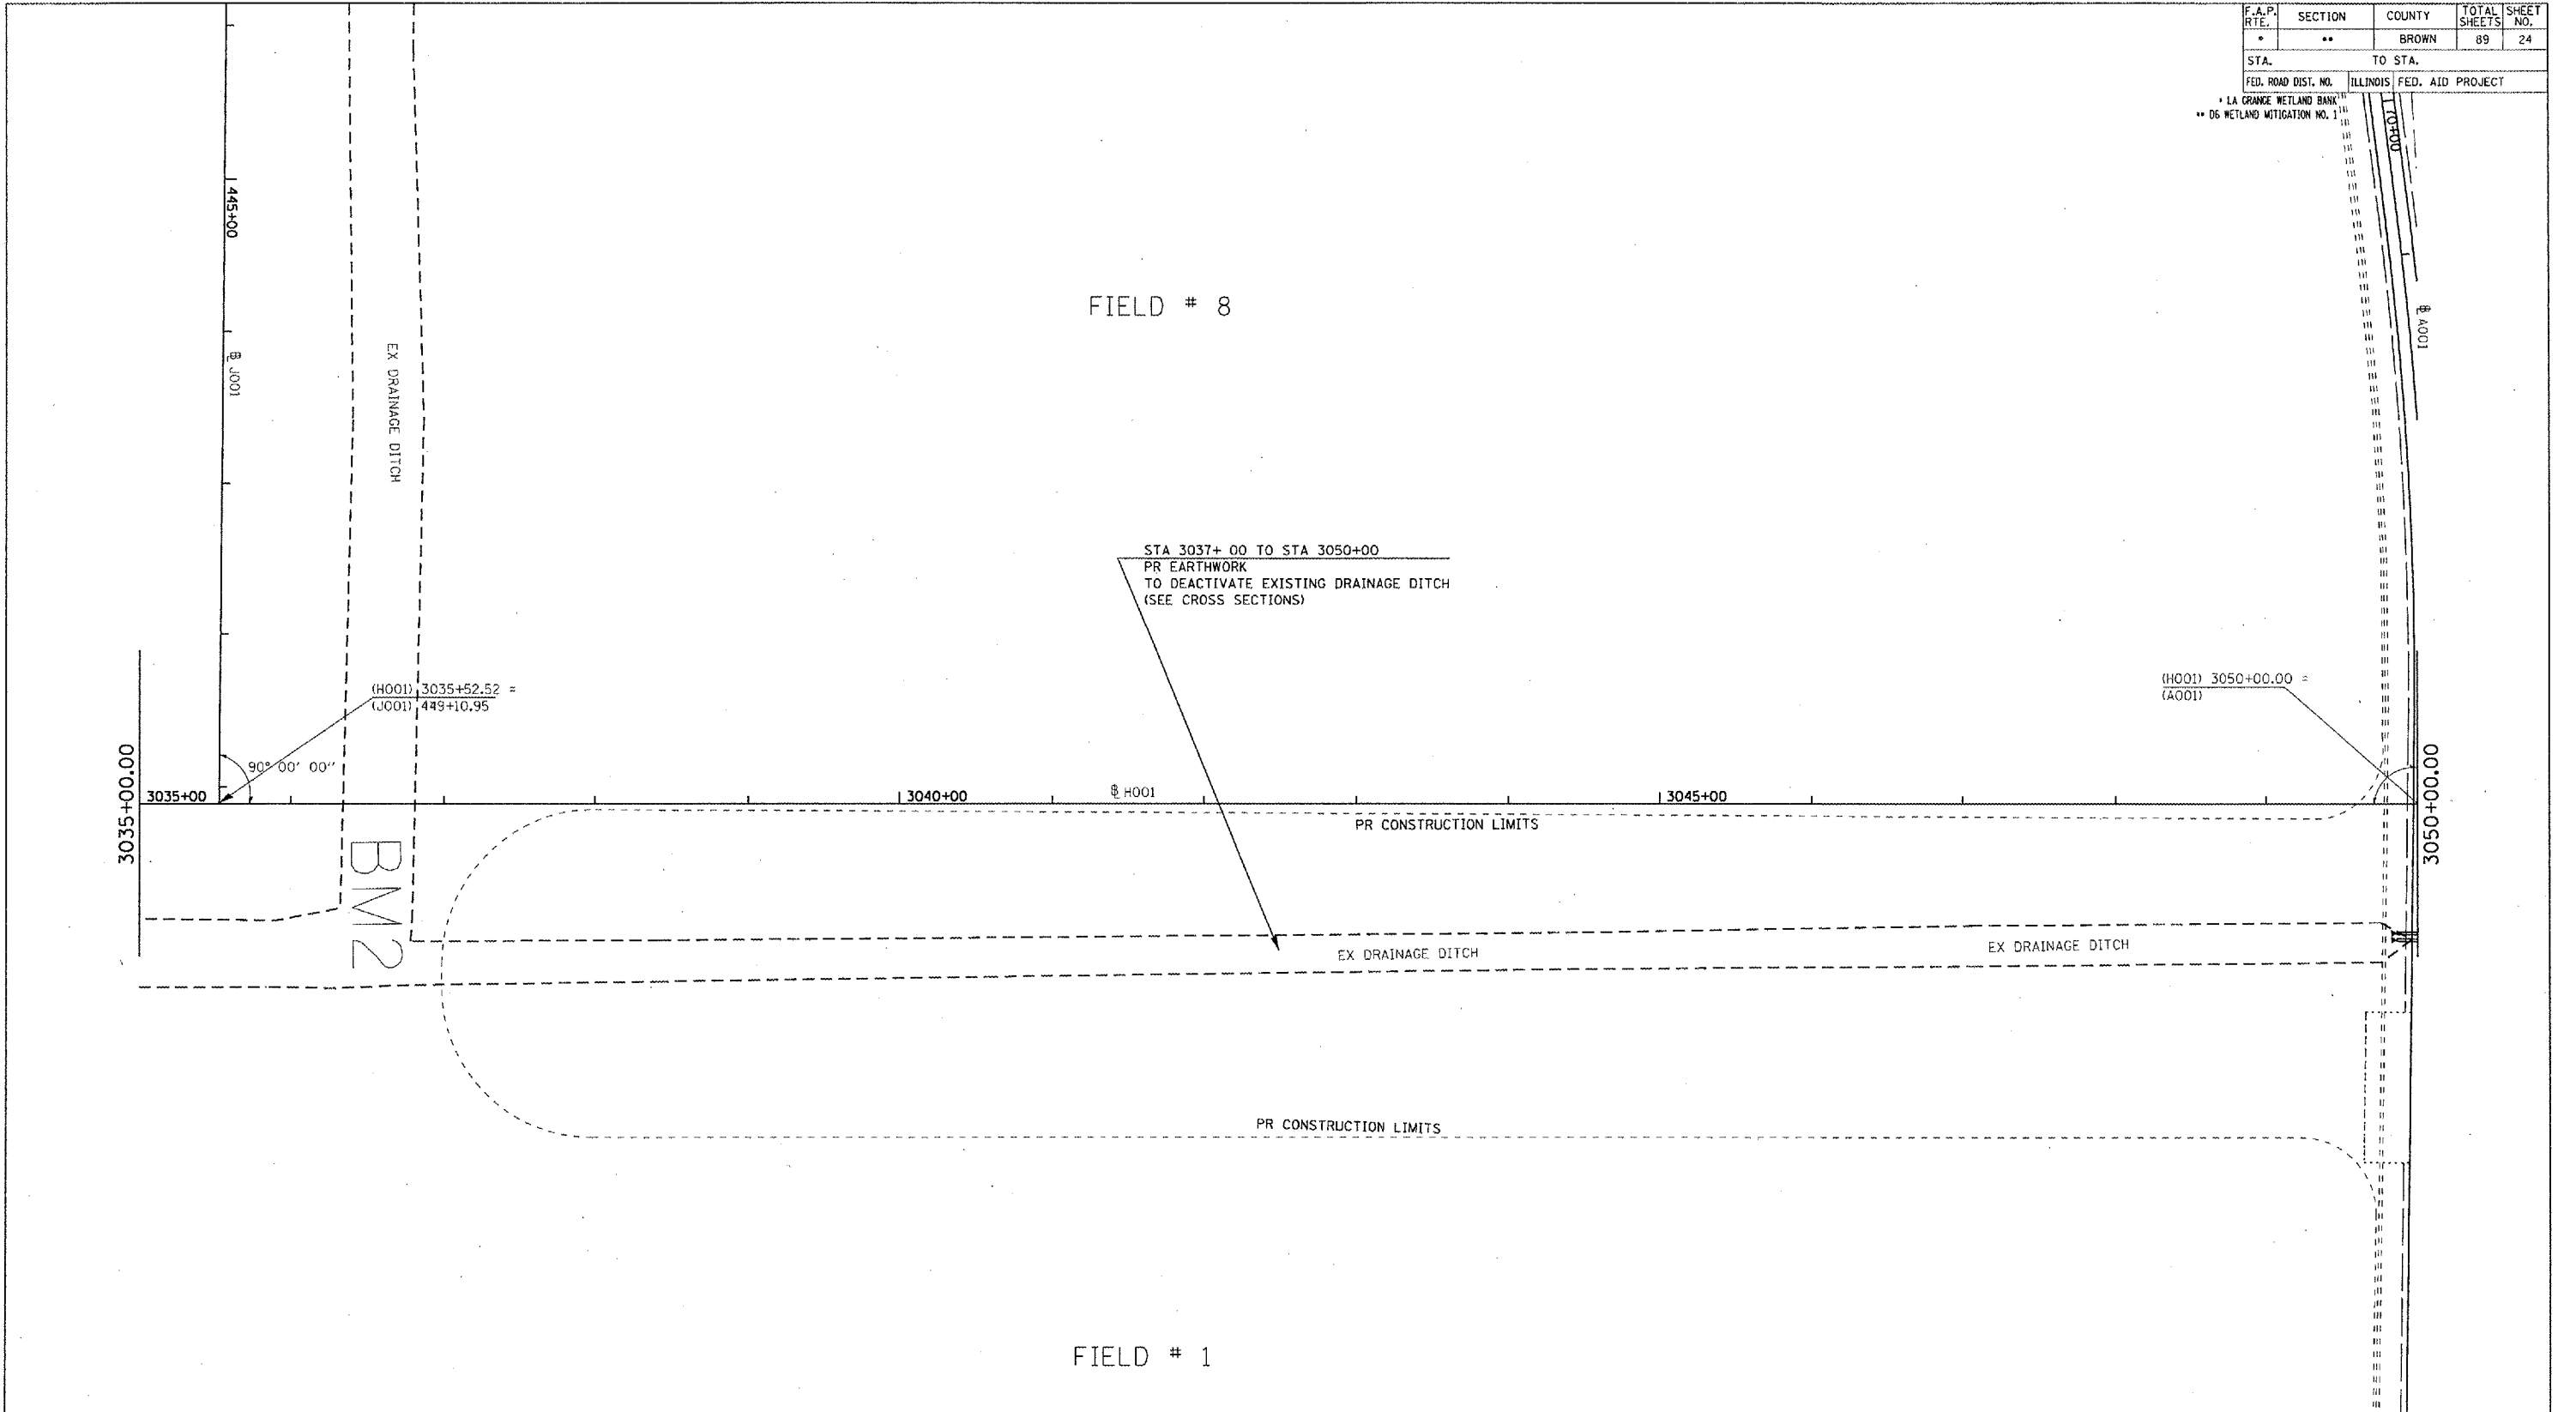

PLOT DATE = 2/19/2005  
 FILE NAME = c:\pwworkspace\72939\pr\pr\pr.dwg  
 PLOT SCALE = 1/8" = 1' / IN.  
 REFERENCE = WREF

REVISIONS	
NAME	DATE

ILLINOIS DEPARTMENT OF TRANSPORTATION  
 PLAN VIEW  
 PR EARTHWORK TO  
 DEACTIVATE EXISTING  
 DRAINAGE DITCH  
 BETWEEN FIELDS 1 & 8  
 SCALE: VERT.      DRAWN BY: BDK  
 HORIZ.              CHECKED BY: JCN  
 DATE