


F.A.P. RTE.	SECTION	COUNTY	TOTAL SHEETS	SHEET NO.
	**	BROWN	89	31
STA.		TO STA.		
FED. ROAD DIST. NO.		ILLINOIS FED. AID PROJECT		

• LA GRANGE WETLAND BANK  
 \*\* DB WETLAND MITIGATION NO. 1

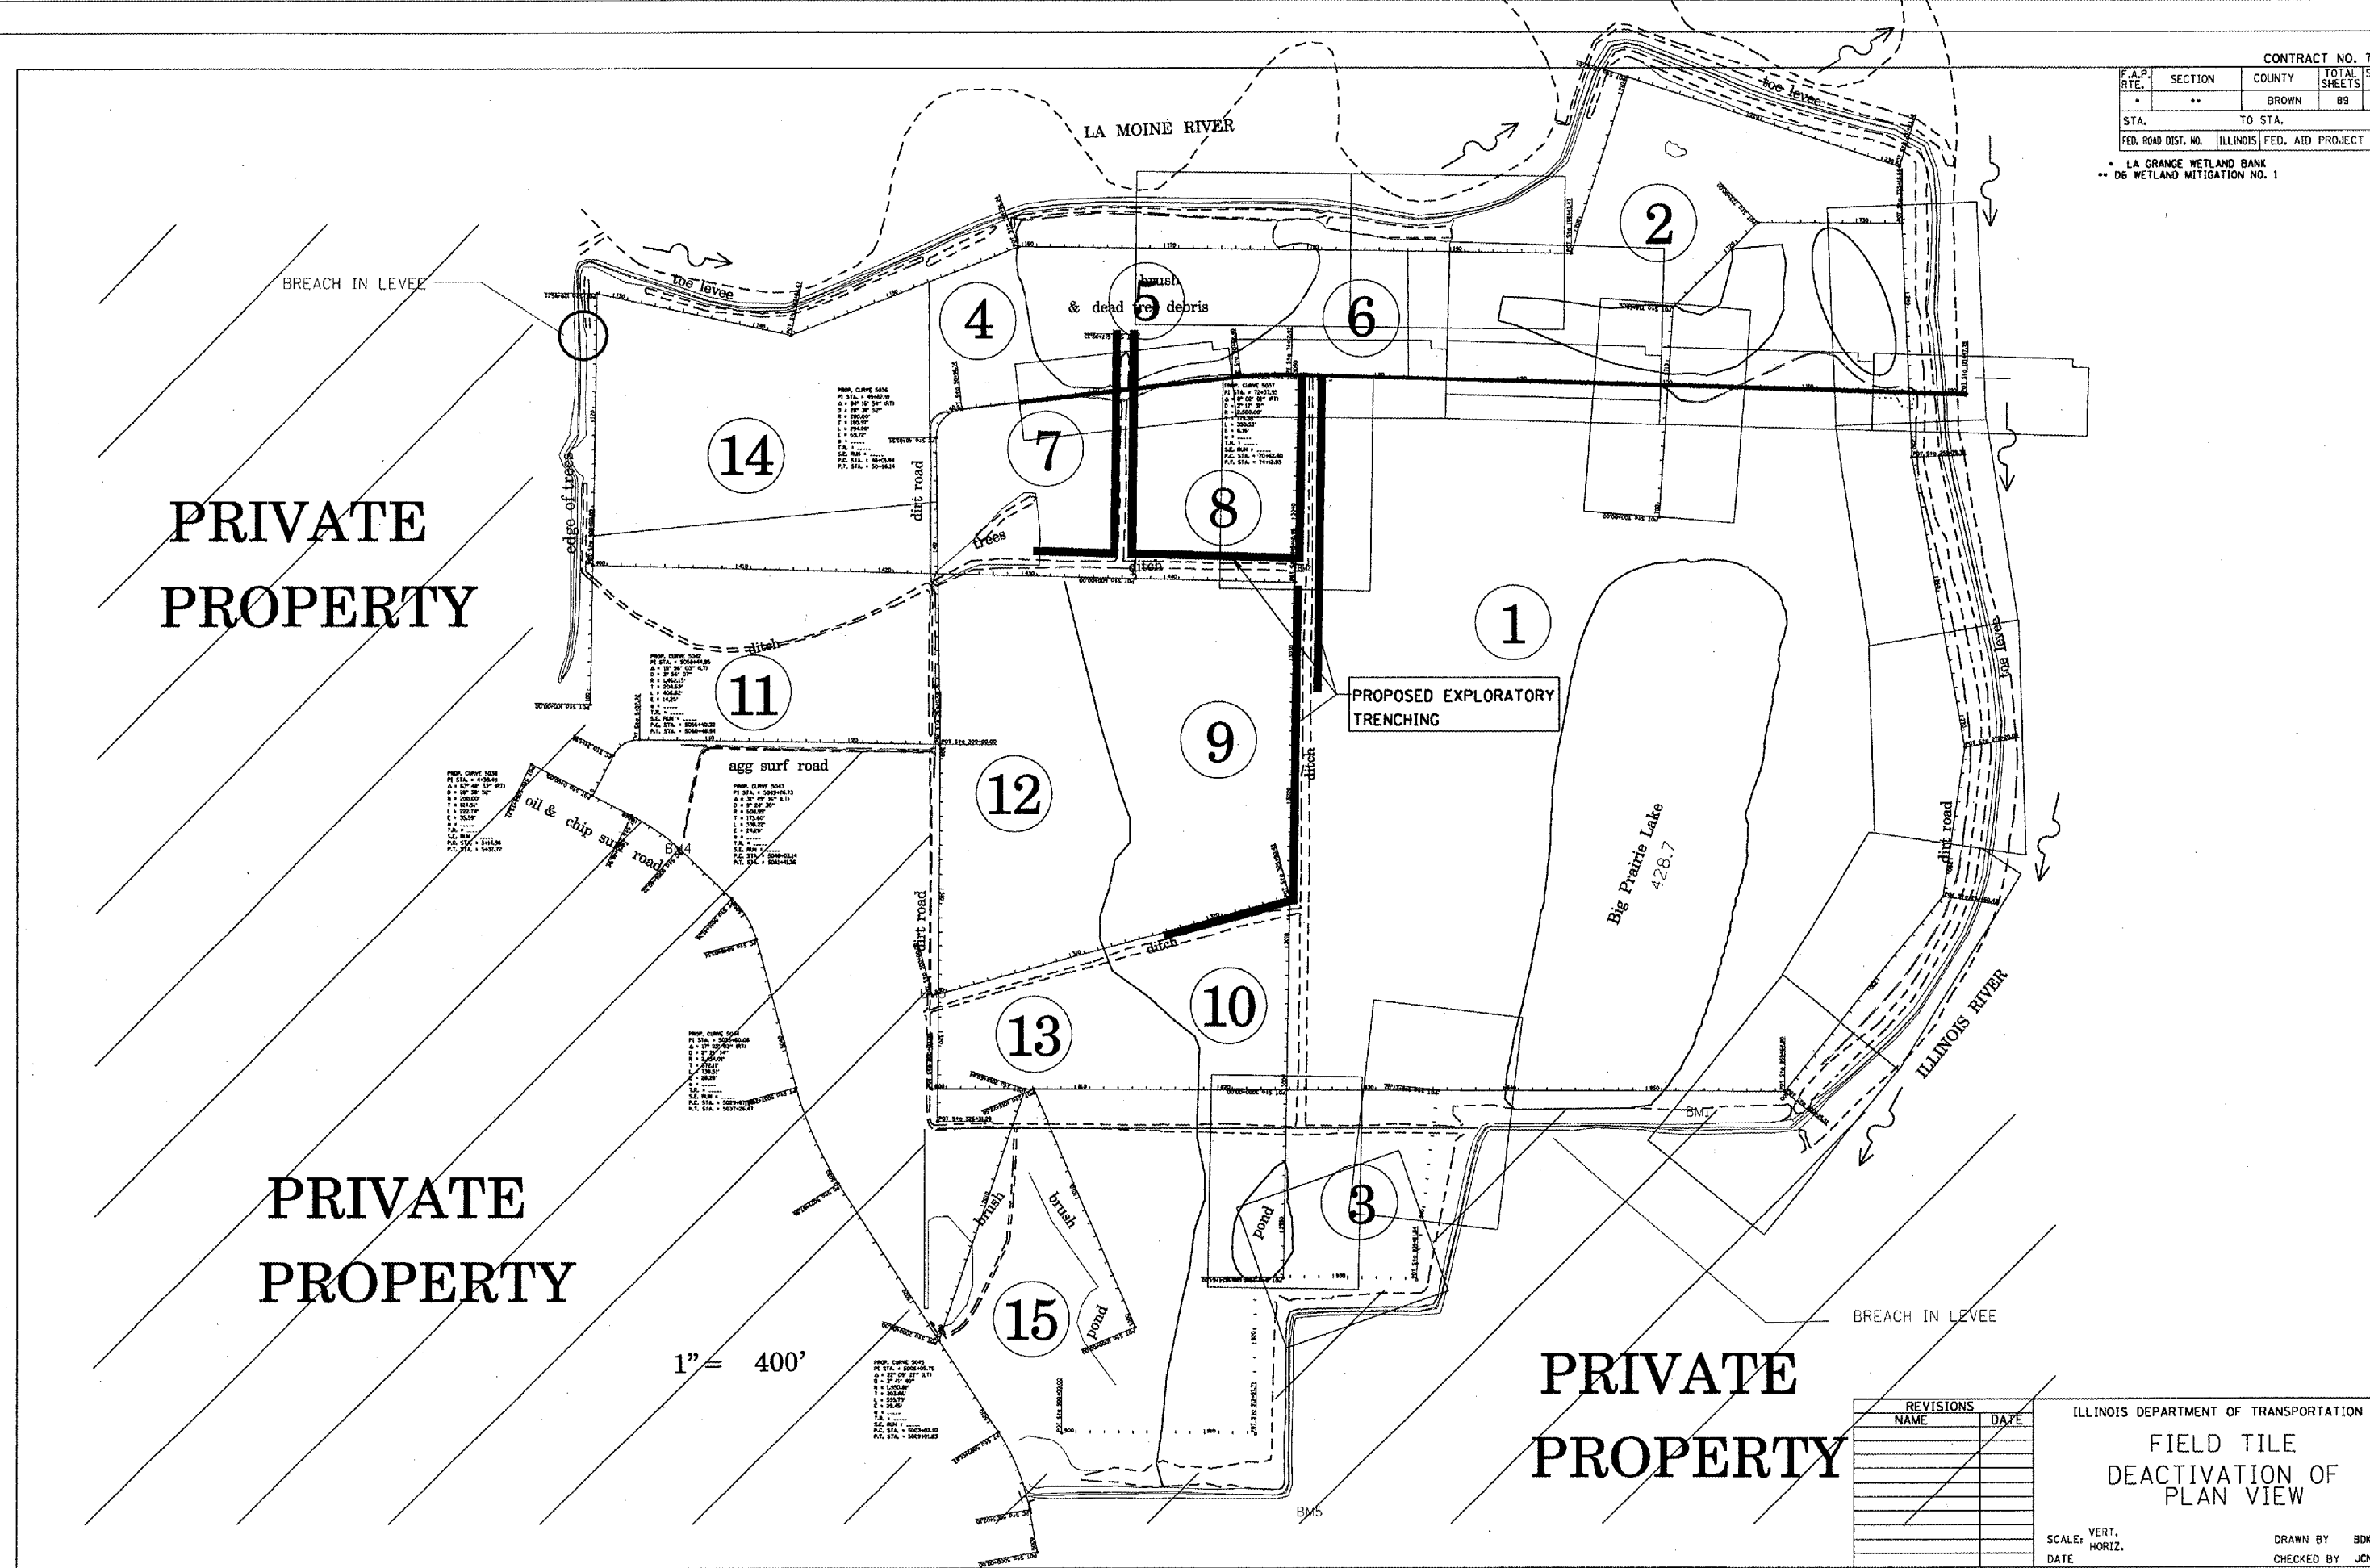

PRIVATE  
PROPERTY

PRIVATE  
PROPERTY

PRIVATE  
PROPERTY

1" = 400'

REVISIONS	
NAME	DATE

ILLINOIS DEPARTMENT OF TRANSPORTATION  
 FIELD TILE  
 DEACTIVATION OF  
 PLAN VIEW  
 SCALE: VERT.  
 DATE      HORIZ.  
 DRAWN BY    BDK  
 CHECKED BY   JCN

PLOT DATE : 2/9/2005  
 FILE NAME : c:\projects\72939\72939.dwg  
 PLOT SCALE : 1/8" = 400'  
 REFERENCE : \*REF\*