


LA GRANGE WETLAND BANK
DB WETLAND MITIGATION NO. 1

F.A.P. RTE.	SECTION	COUNTY	TOTAL SHEETS	SHEET NO.
*	**	BROWN	89	37
STA. 237+63.81		TO STA. 250+42.52		460
FED. ROAD DIST. NO.	ILLINOIS	FED. AID PROJECT		

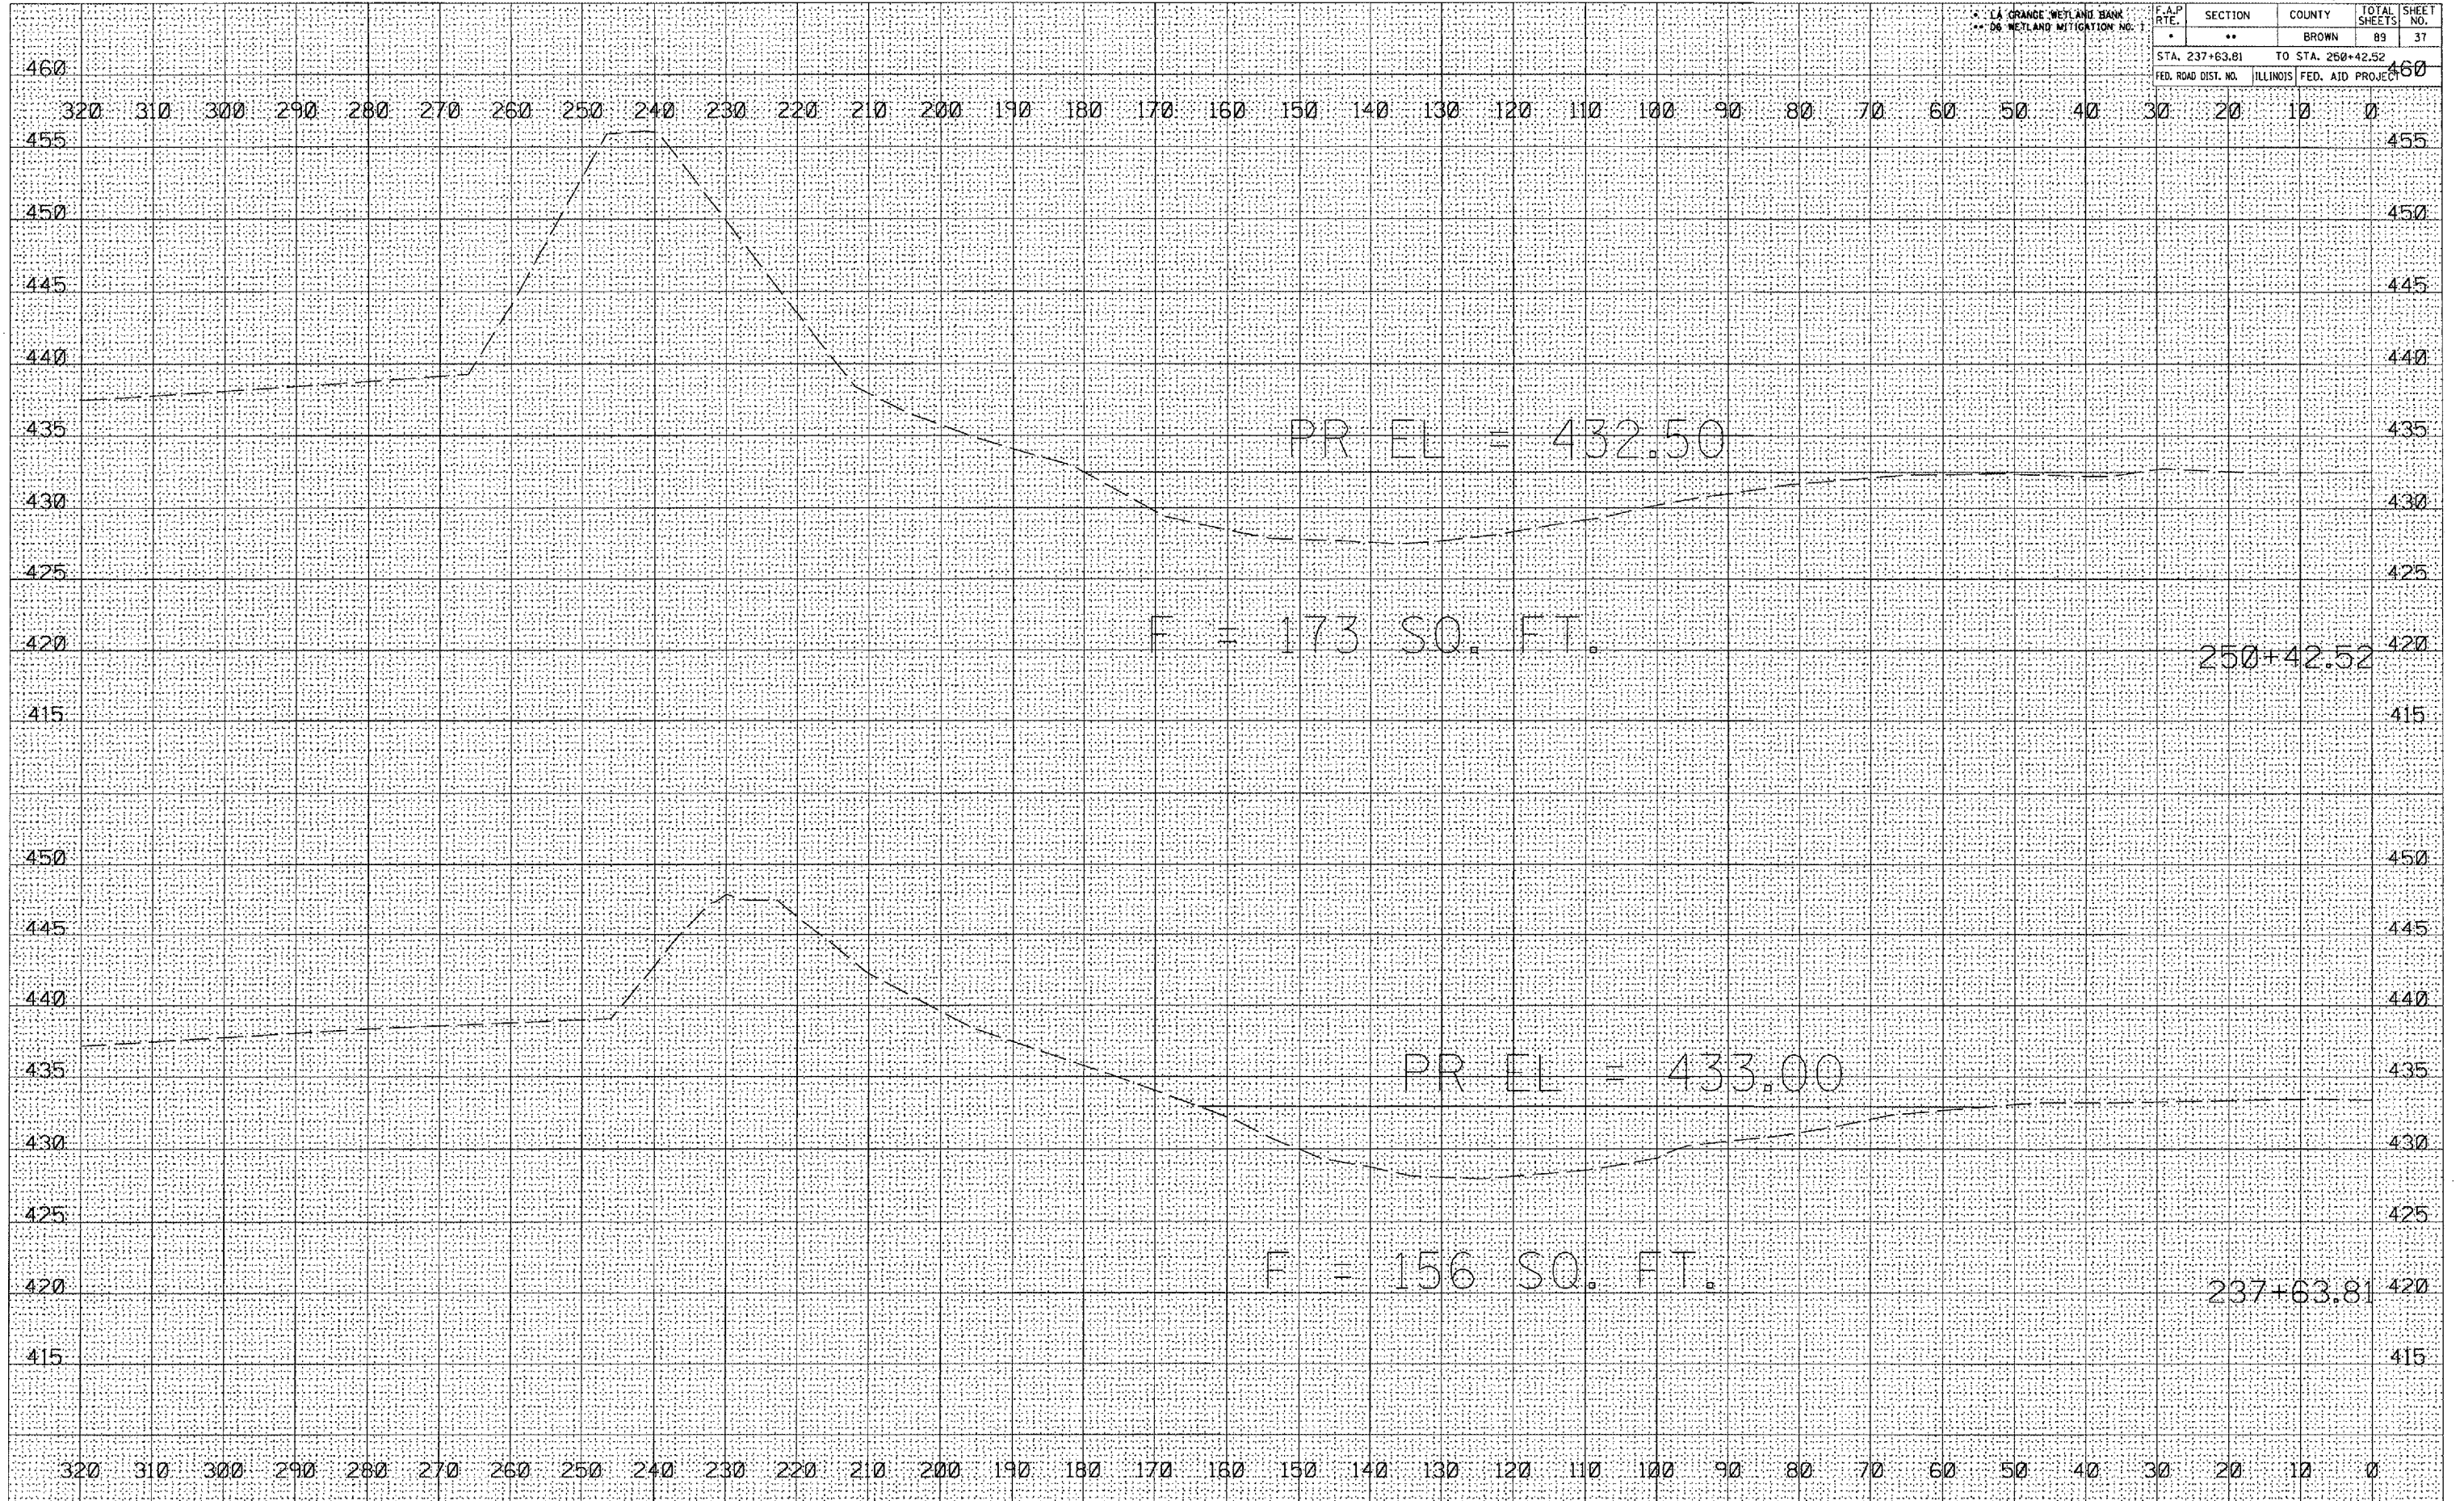

DATE	
BY	
DESIGNED	
PLOTTED	
NOTE BOOK	
TEMPLATE	
AREAS CHECKED	
NO.	

DATE	
BY	
DESIGNED	
PLOTTED	
NOTE BOOK	
TEMPLATE	
AREAS CHECKED	
NO.	

PLOT DATE = 2/11/2005
 FILE NAME = c:\pca\mets\del565385\vac01\del565385\17307 / In.
 REFERENCE = 48274