


72939

CONTRACT 485

| F.A.P. RTE. | SECTION | COUNTY | TOTAL SHEETS | SHEET NO. |
|---|---------|--------|--------------|-----------|
| * | ** | BROWN | 89 | 38 |
| STA. 260+31.14 TO STA. 273+55.73 | | | 450 | |
| FED. ROAD DIST. NO. ILLINOIS FED. AID PROJECT | | | | |

LA GRANDE WETLAND BAN
06 WETLAND MITIGATION NO.

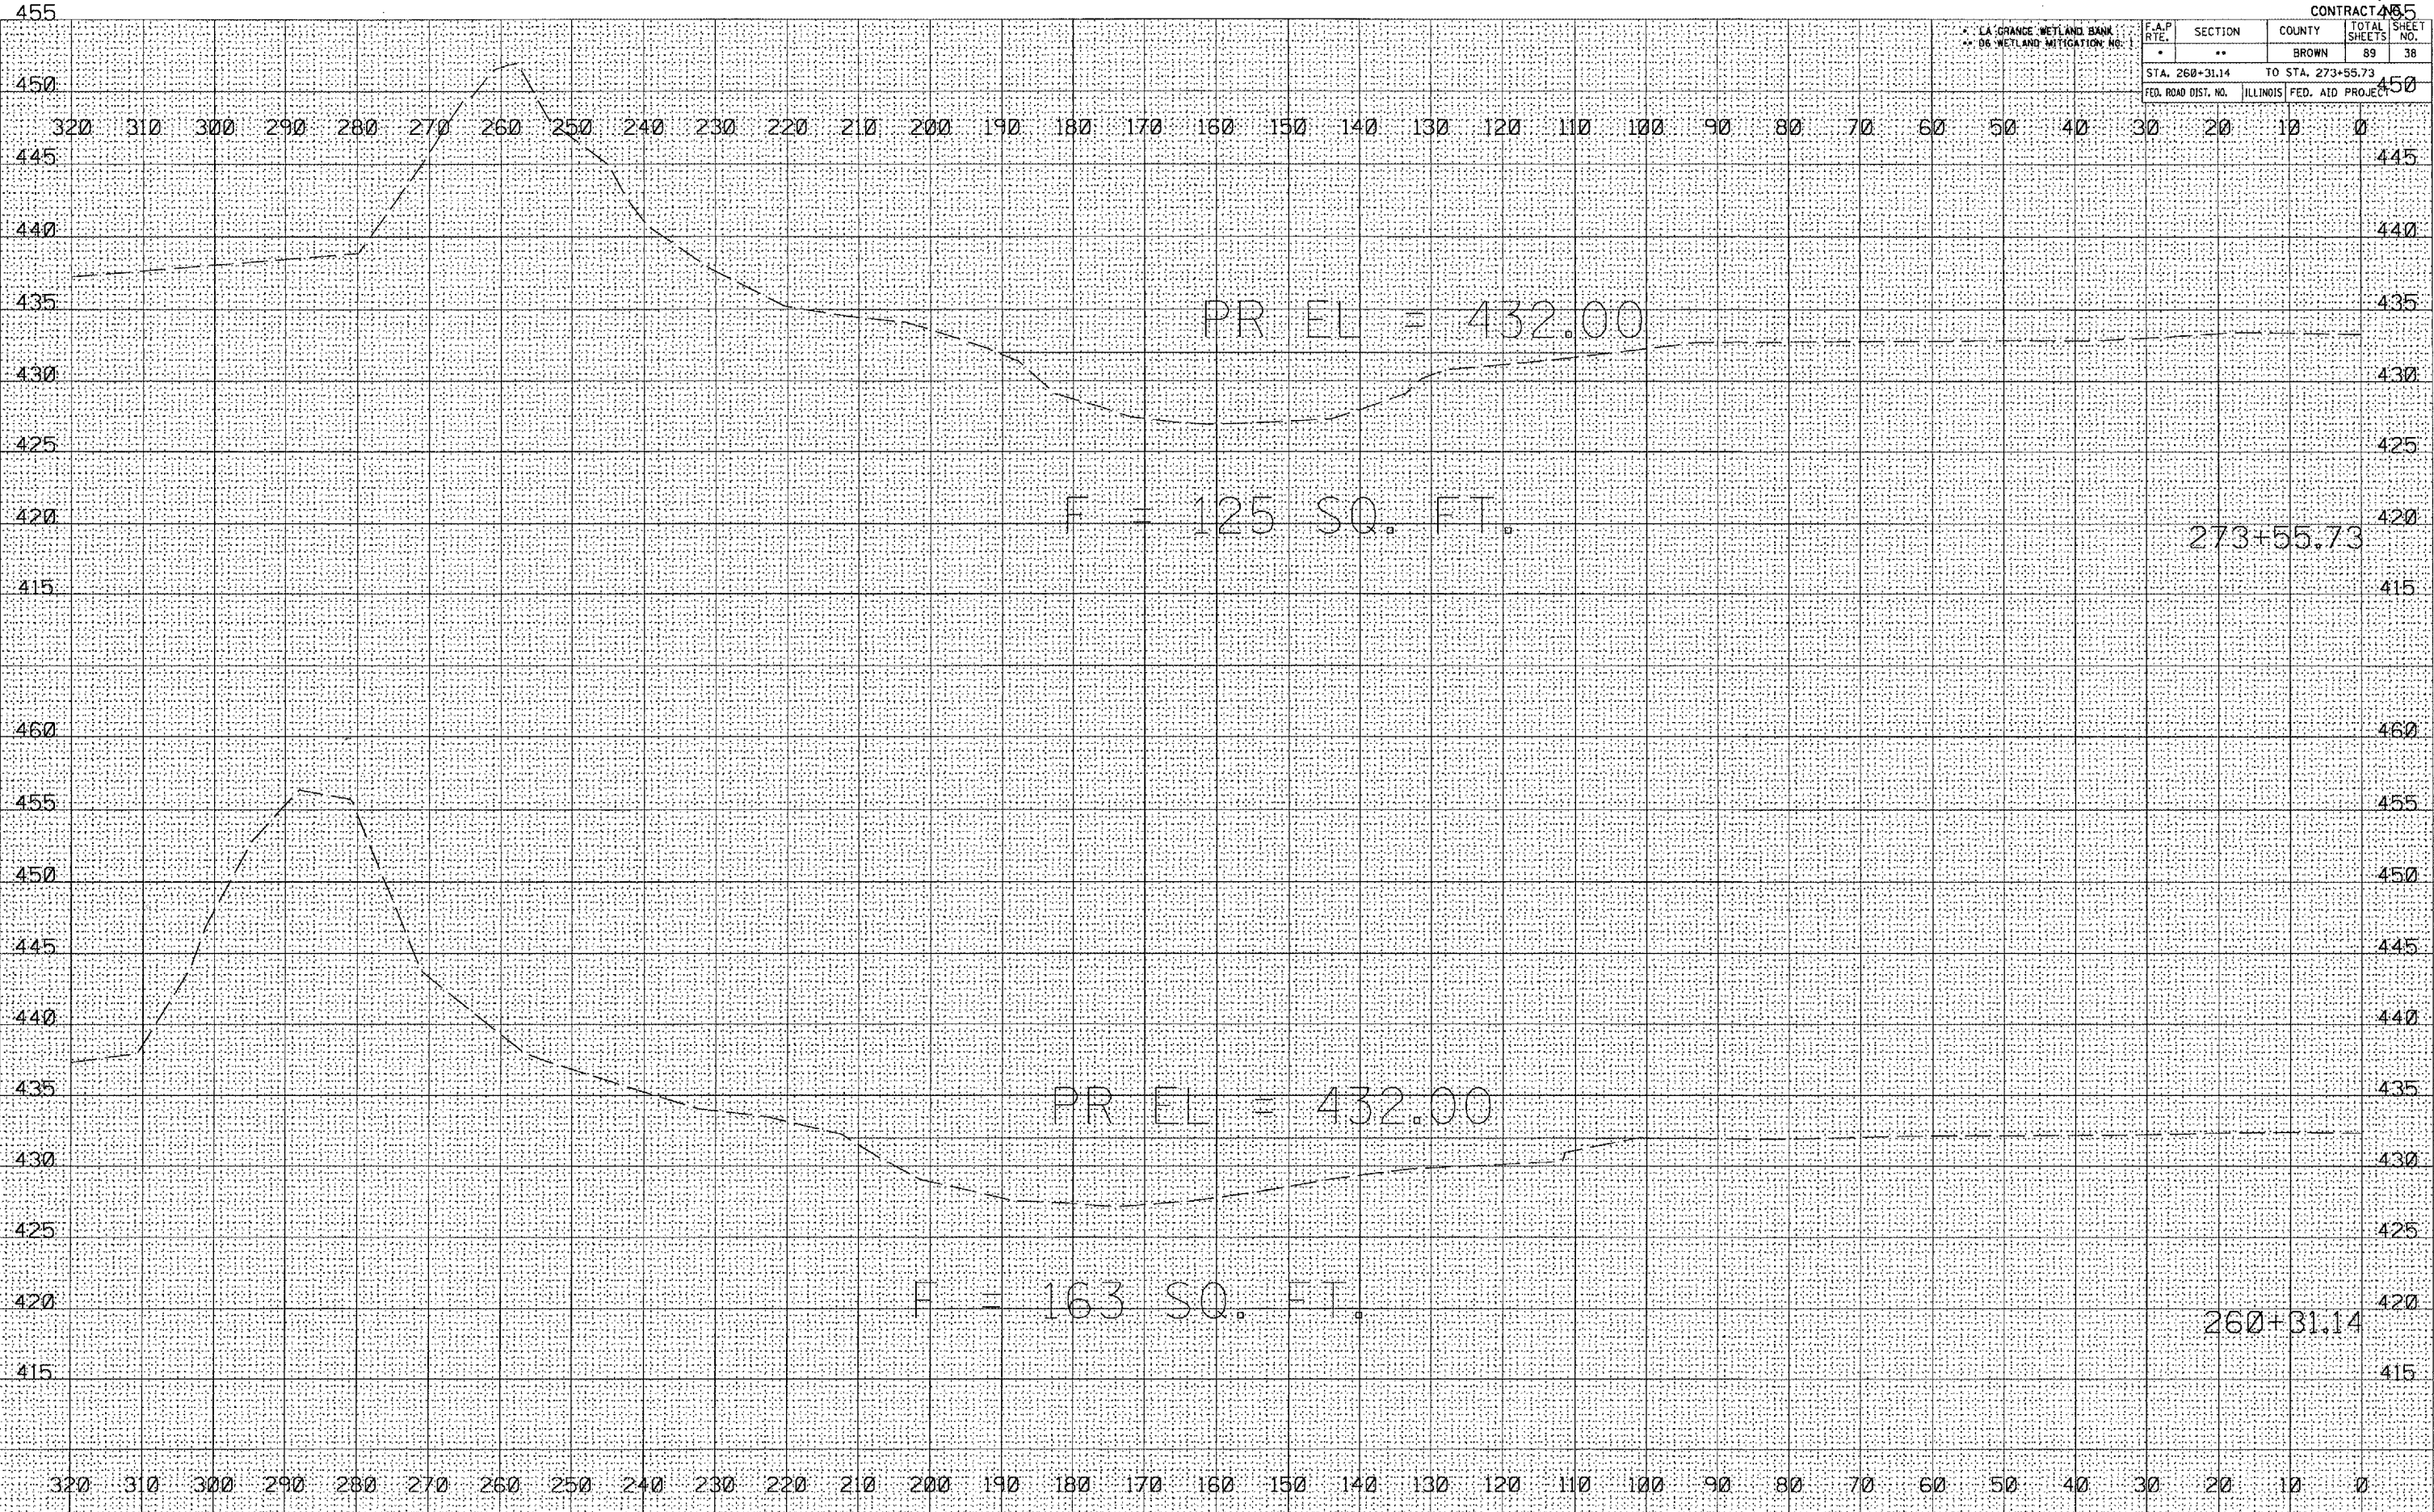

| | |
|--------------|--|
| DATE | |
| BY | |
| SURVEYED | |
| FINAL SURVEY | |
| NOTE BOOK | |
| NO. | |

| | |
|-----------------|--|
| DATE | |
| BY | |
| SURVEYED | |
| ORIGINAL SURVEY | |
| NOTE BOOK | |
| NO. | |

PLT DATE = 2/7/2005
FILE NAME = c:\projects\485385\485385.dwg
PLOT SCALE = 1/8" = 1'-0"