


LA GRANGE WETLAND BANK
06 WETLAND MITIGATION NO. 1

F.A.P. RTE.	SECTION	COUNTY	TOTAL SHEETS	SHEET NO.
*	**	BROWN	89	39
STA. 285+85.03 TO STA. 297+50.00				
FED. ROAD DIST. NO. ILLINOIS FED. AID PROJECT				

320 310 300 290 280 270 260 250 240 230 220 210 200 190 180 170 160 150 140 130 120 110 100 90 80 70 60 50 40 30 20 10 0

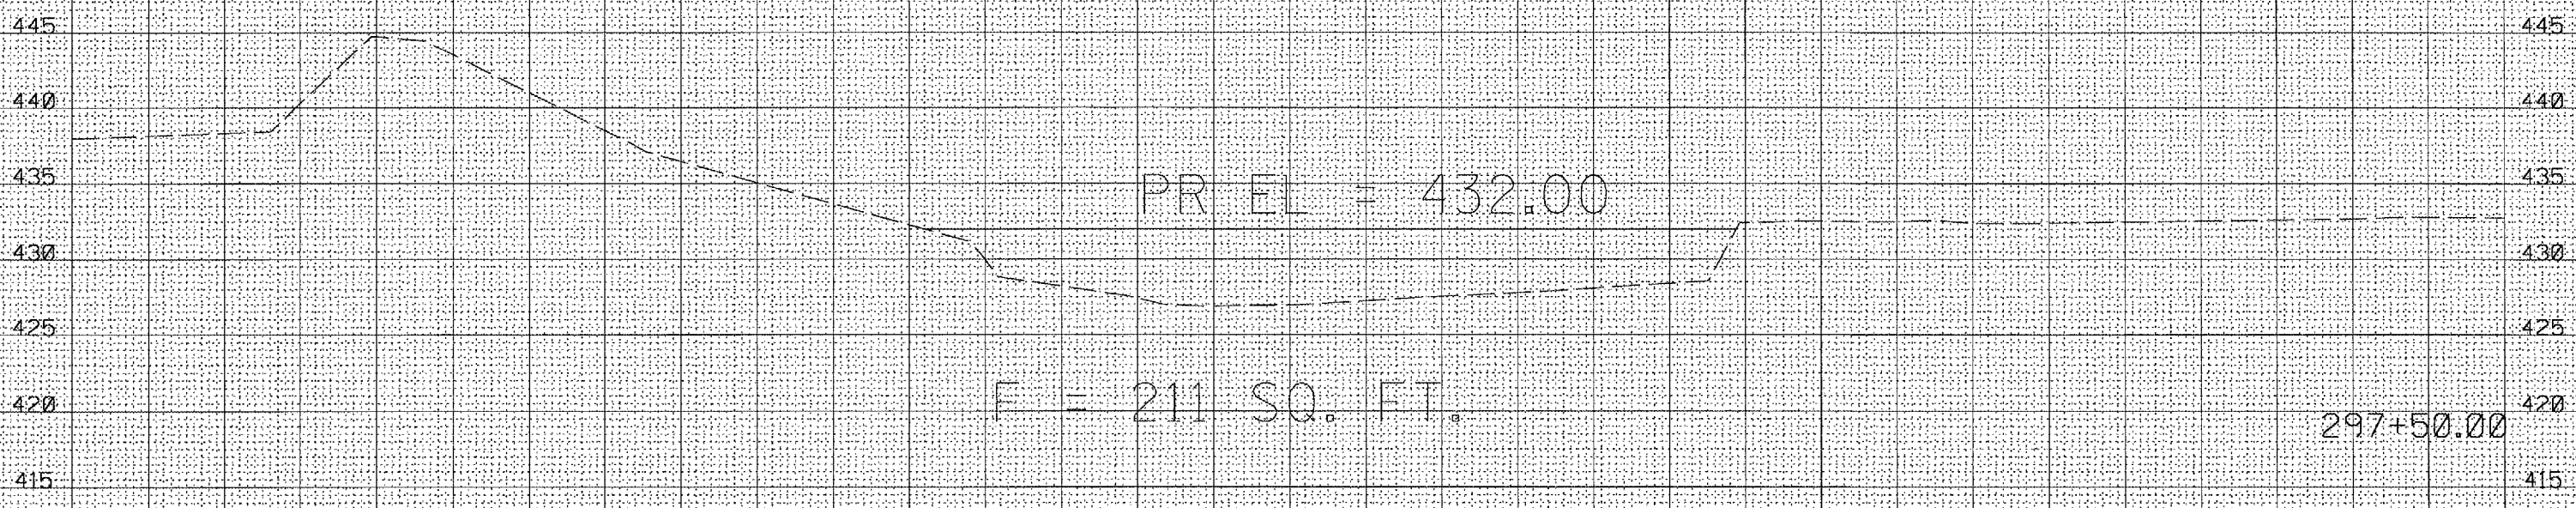

320 310 300 290 280 270 260 250 240 230 220 210 200 190 180 170 160 150 140 130 120 110 100 90 80 70 60 50 40 30 20 10 0

DATE: _____ BY: _____

DESIGNED: _____

CHECKED: _____

PLANNED: _____

TEMP. ARE: _____

NO. _____

DATE: _____ BY: _____

DESIGNED: _____

CHECKED: _____

PLANNED: _____

TEMP. ARE: _____

NO. _____

DATE = 2/7/2005

FILE NAME = c:\projects\lax\06\060305\060305.dwg

REFERENCE = REF#