

LA GRANGE WETLAND BANK  
D6 WETLAND MITIGATION NO. 1

F.A.P. RTE.	SECTION	COUNTY	TOTAL SHEETS	SHEET NO.
*	**	BROWN	89	41
STA. 2993+00.00 TO STA. 2995+00.00				
FED. ROAD DIST. NO. ILLINOIS FED. AID PROJECT				

DATE	BY

SURVEYED  
 PLOTTED  
 TEMPLATE  
 AREAS CHECKED  
 PREPARED


FINAL  
 SURVEY  
 NOTE BOOK  
 NO.

DATE	BY

ORIGINAL  
 SURVEY  
 NOTE BOOK  
 NO.

SURVEYED  
 PLOTTED  
 TEMPLATE  
 AREAS CHECKED  
 PREPARED

PLOT DATE = 2/7/2005  
 FILE NAME = c:\projects\72939\72939.dwg  
 PLOT SCALE = 1" = 40'  
 REFERENCE = PREP

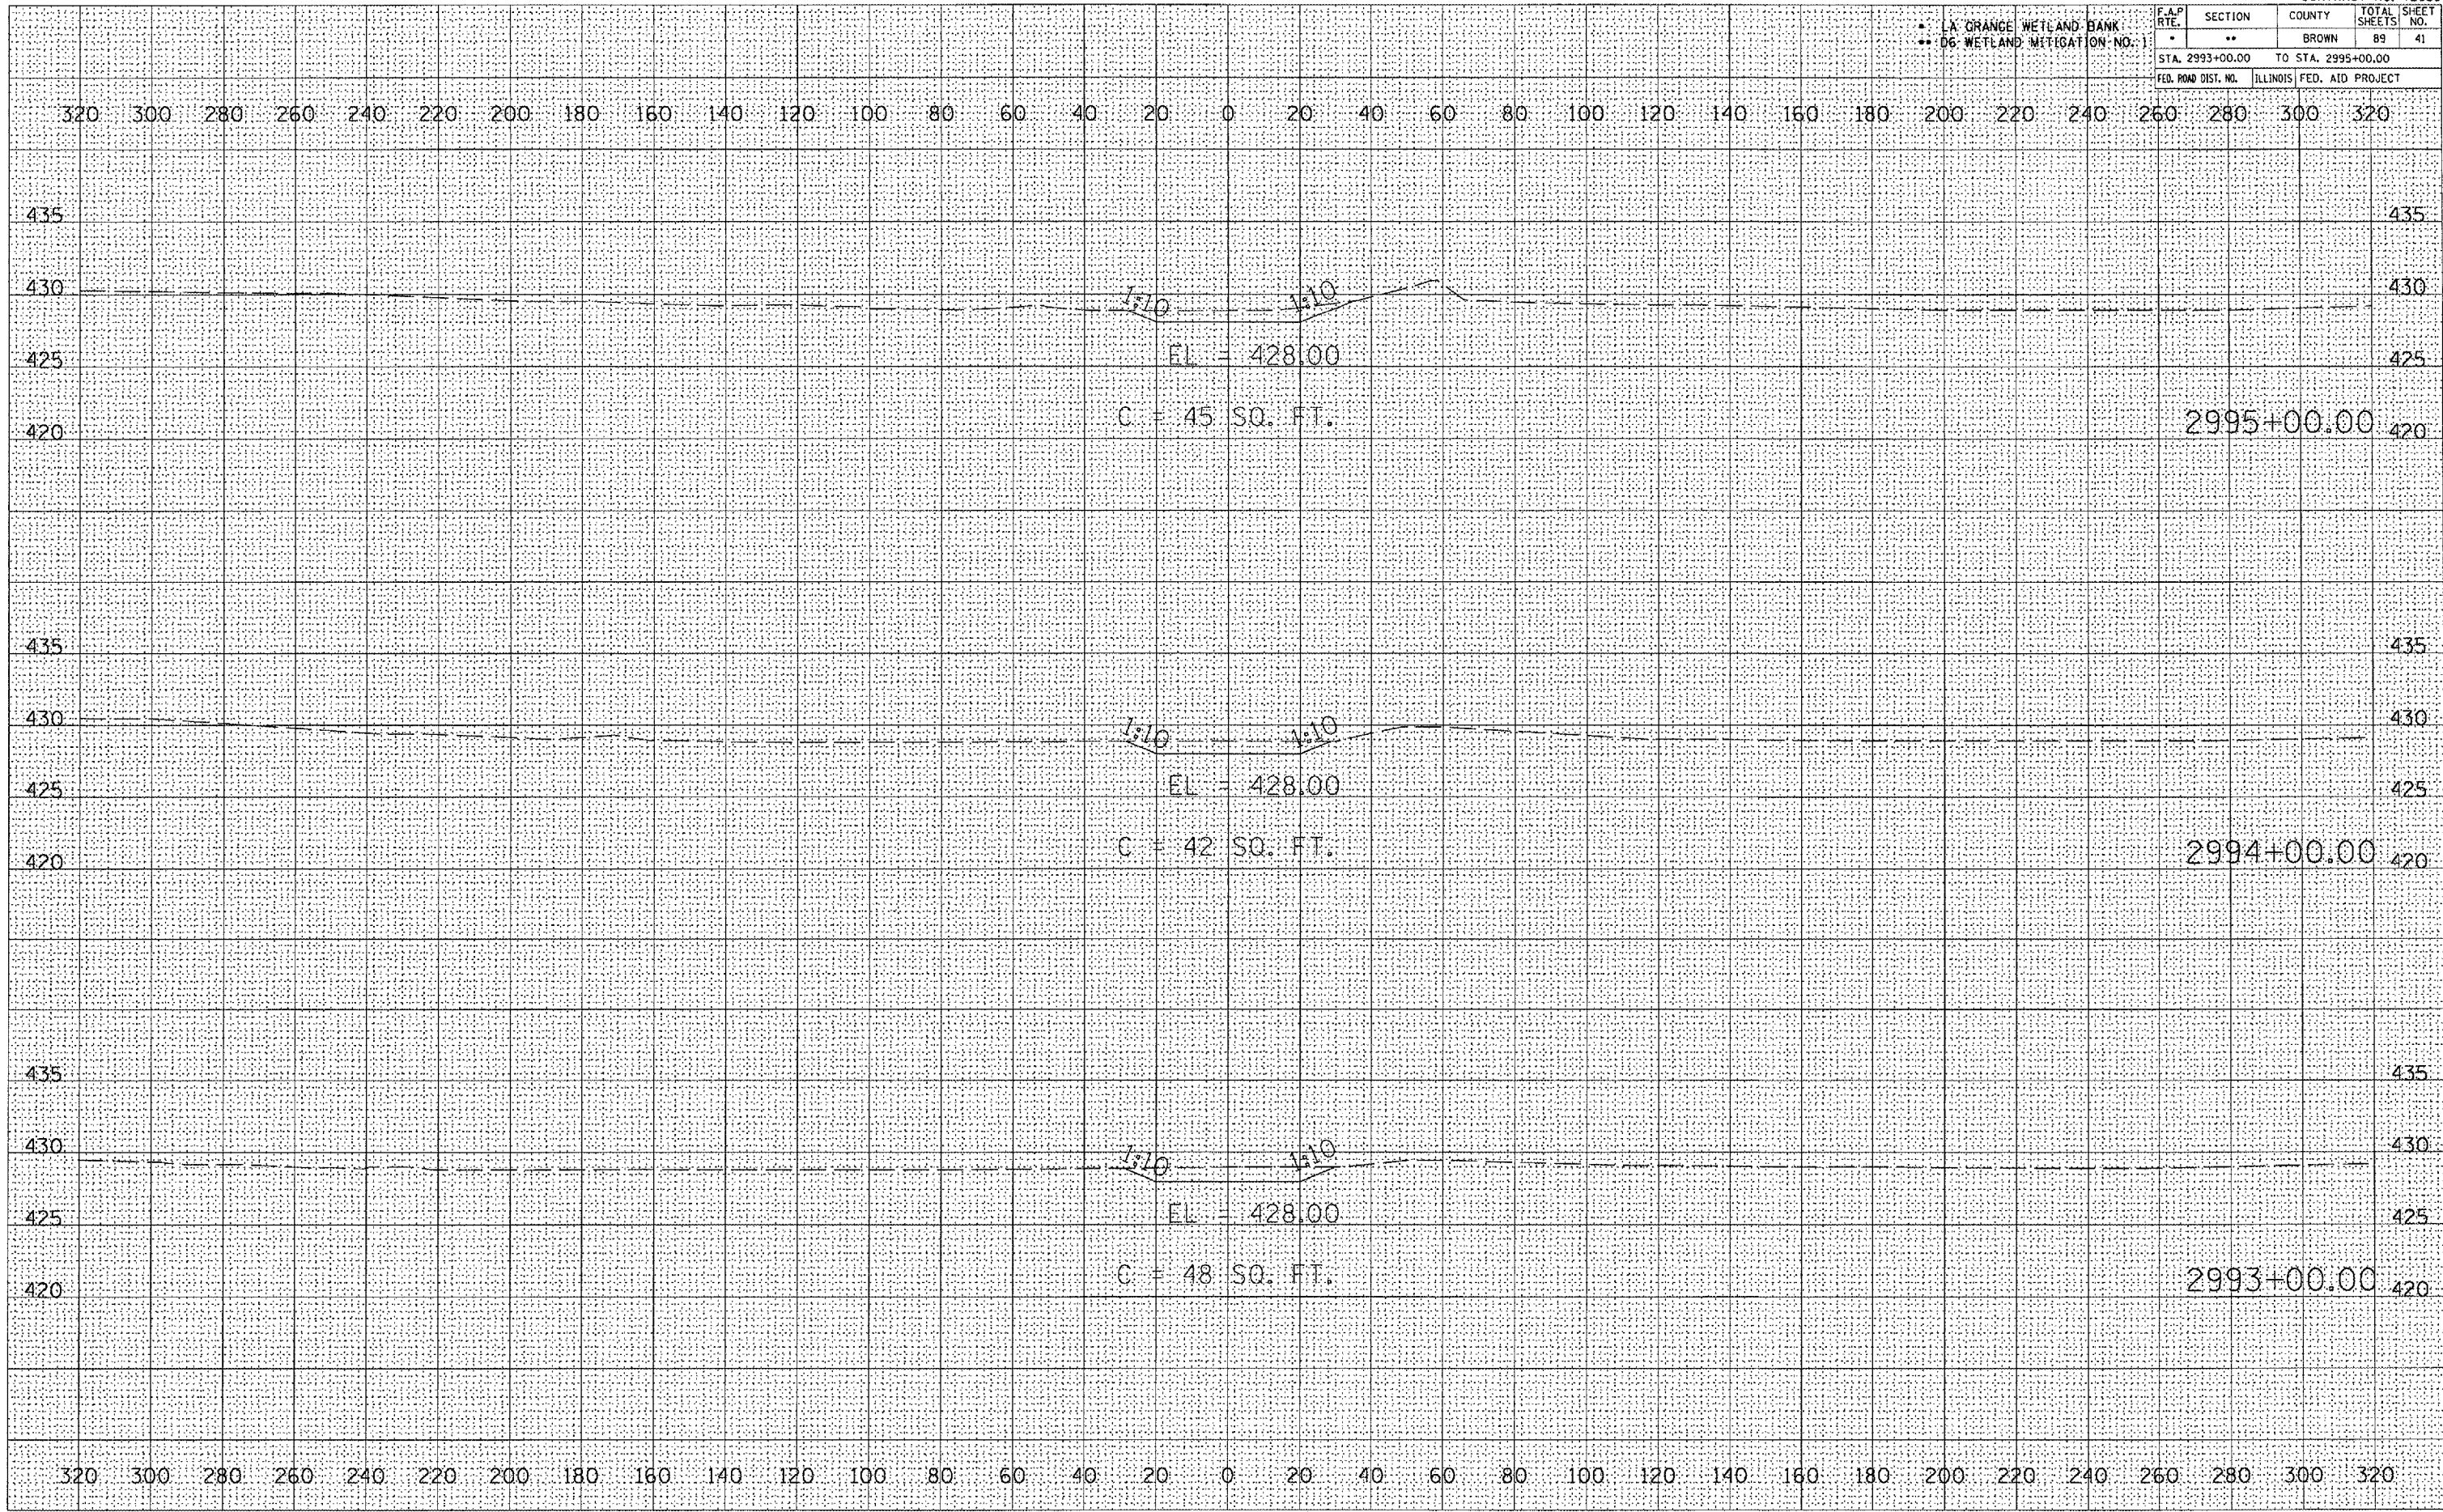

PR DRAINAGE WAY TO CONNECT POND WITH BIG LAKE, FIELD 3