


L.A. GRANGE WETLAND BANK  
DB WETLAND MITIGATION NO. 1

F.A.P. RTE.	SECTION	COUNTY	TOTAL SHEETS	SHEET NO.
	**	BROWN	89	44
STA. 182+00.00		TO STA. 183+00.00		
FED. ROAD DIST. NO.		ILLINOIS FED. AID PROJECT		

0 20 40 

DATE	
BY	
FINAL SURVEY	
NOTE BOOK	
TEMPLATE	
AREAS CHECKED	
NO.	

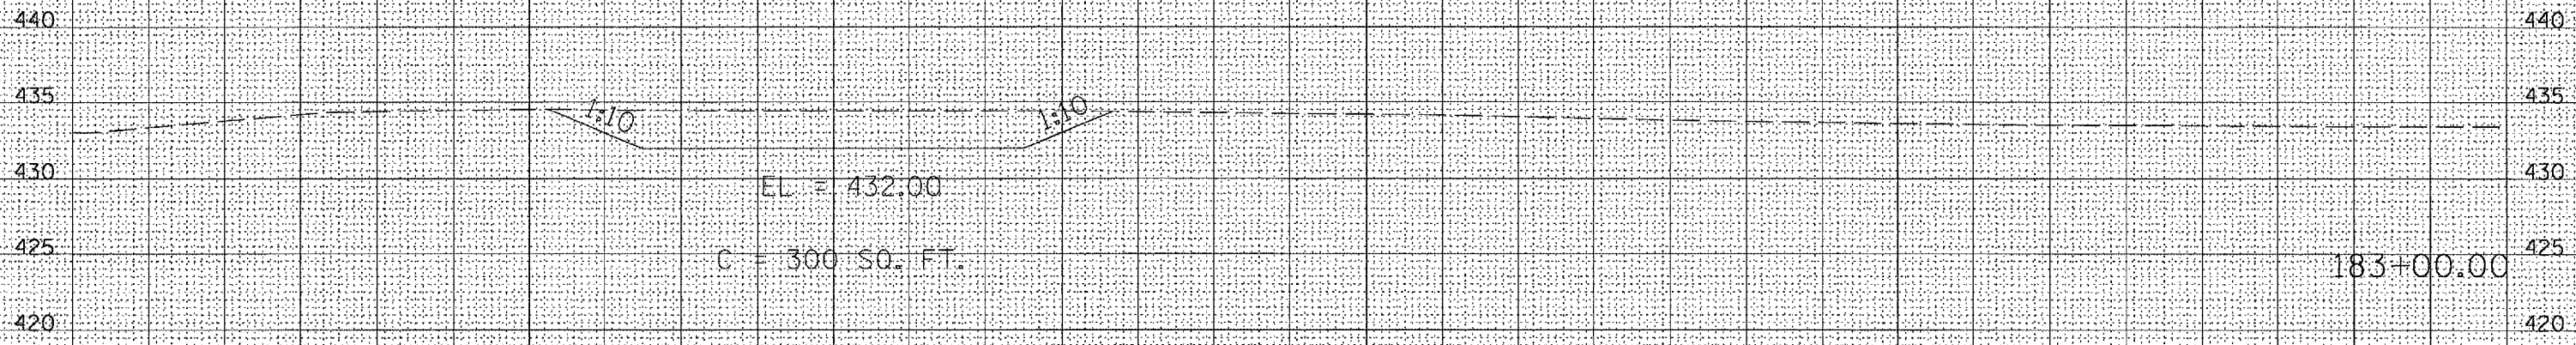

DATE	
BY	
ORIGINAL SURVEY	
NOTE BOOK	
TEMPLATE	
AREAS CHECKED	
NO.	



0 20 40 

PLOT DATE = 2/1/2005  
FILE NAME = c:\projects\699096\acad01\dwg\182.dwg  
SCALE = 1" = 40'  
REFERENCE = REG#