
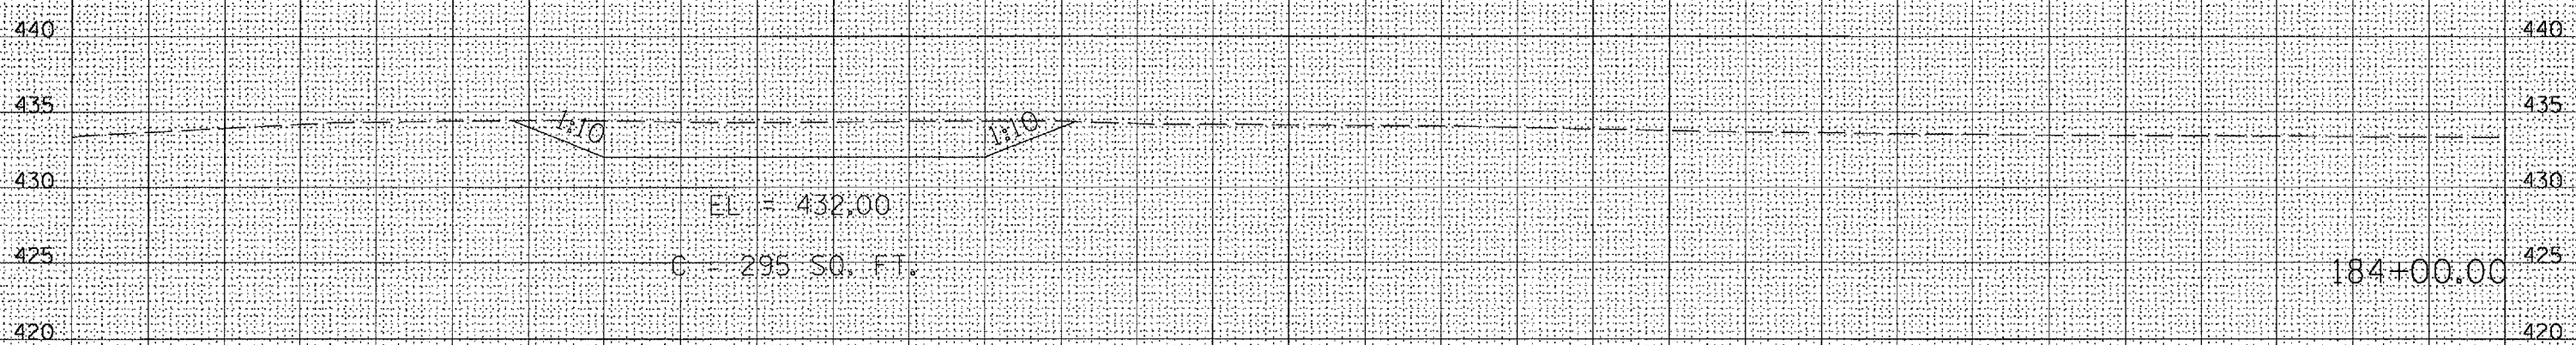


LA GRANGE WETLAND BANK  
06 WETLAND MITIGATION NO. 1

F.A.P. RTE.	SECTION	COUNTY	TOTAL SHEETS	SHEET NO.
*	**	BROWN	89	45
STA. 184+00.00		TO STA. 185+00.00		
FED. ROAD DIST. NO.		ILLINOIS FED. AID PROJECT		

0 20 40 

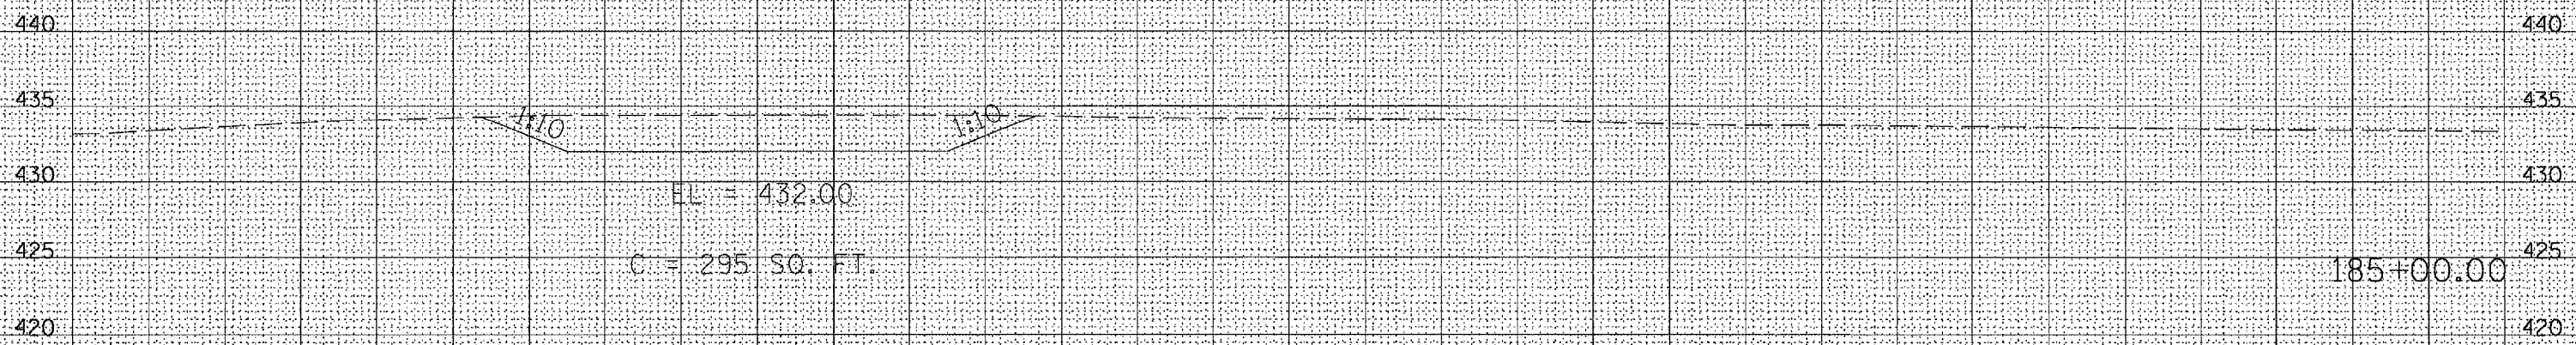

0 20 40 

DATE	
BY	
DESIGNED	
PLOTTED	
TEMPLATE	
AREAS CHECKED	
NO.	

DATE	
BY	
DESIGNED	
PLOTTED	
TEMPLATE	
AREAS CHECKED	
NO.	

PLOT DATE = 2/9/2005  
FILE NAME = c:\projects\1850305\1850305.dwg  
SCALE = 1" = 40 FT.  
REFERENCE = #REF#