

* LA GRANGE WETLAND BANK
** 06 WETLAND MITIGATION NO. 1



F.A.P. RTE.	SECTION	COUNTY	TOTAL SHEETS	SHEET NO.
*	**	BROWN	89	46
STA. 186+00.00		TO STA. 187+00.00		
FED. ROAD DIST. NO.	ILLINOIS	FED. AID PROJECT		

0 20 40 

DATE	
BY	
REVISIONS	
PLOTTED	
TEMPLATE	
NOTE BOOK	
AREAS	
CHECKED	
NO.	

DATE	
BY	
REVISIONS	
PLOTTED	
TEMPLATE	
NOTE BOOK	
AREAS	
CHECKED	
NO.	

PLOT DATE = 2/1/2005
FILE NAME = c:\p\projects\18650305\18650305.dwg
SCALE = 1/8" = 1'-0"
REFERENCE = 1867

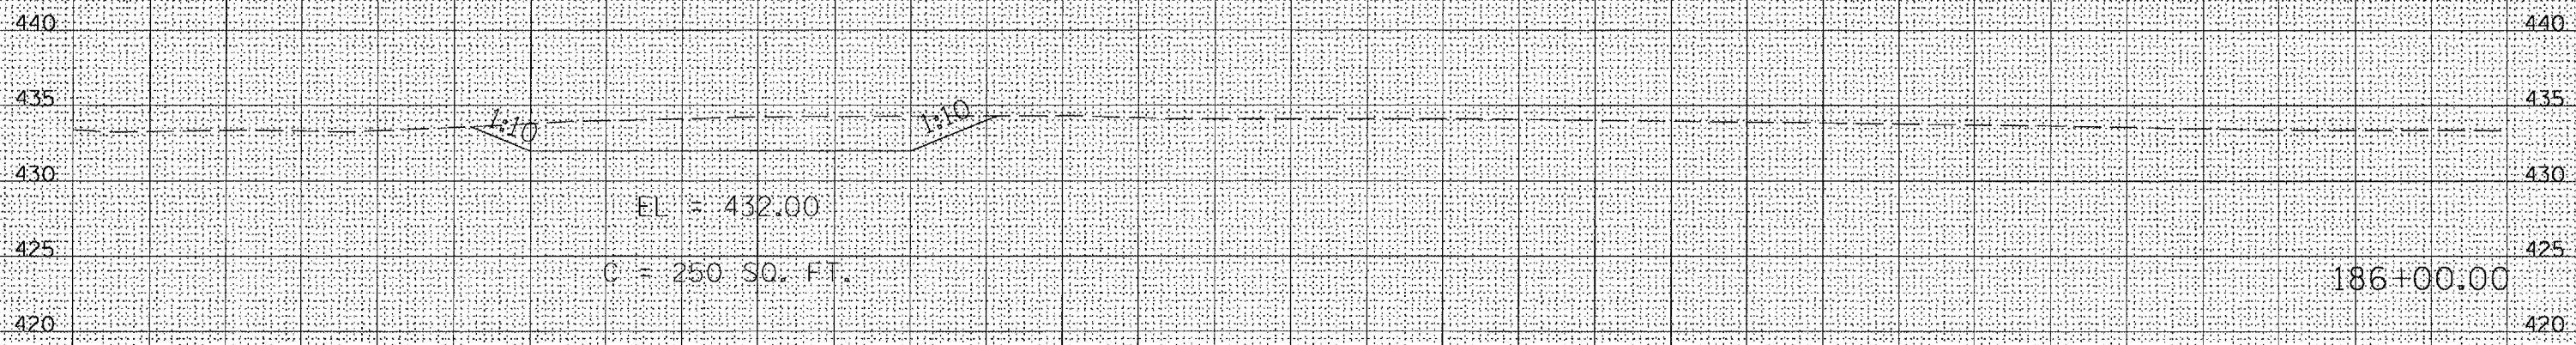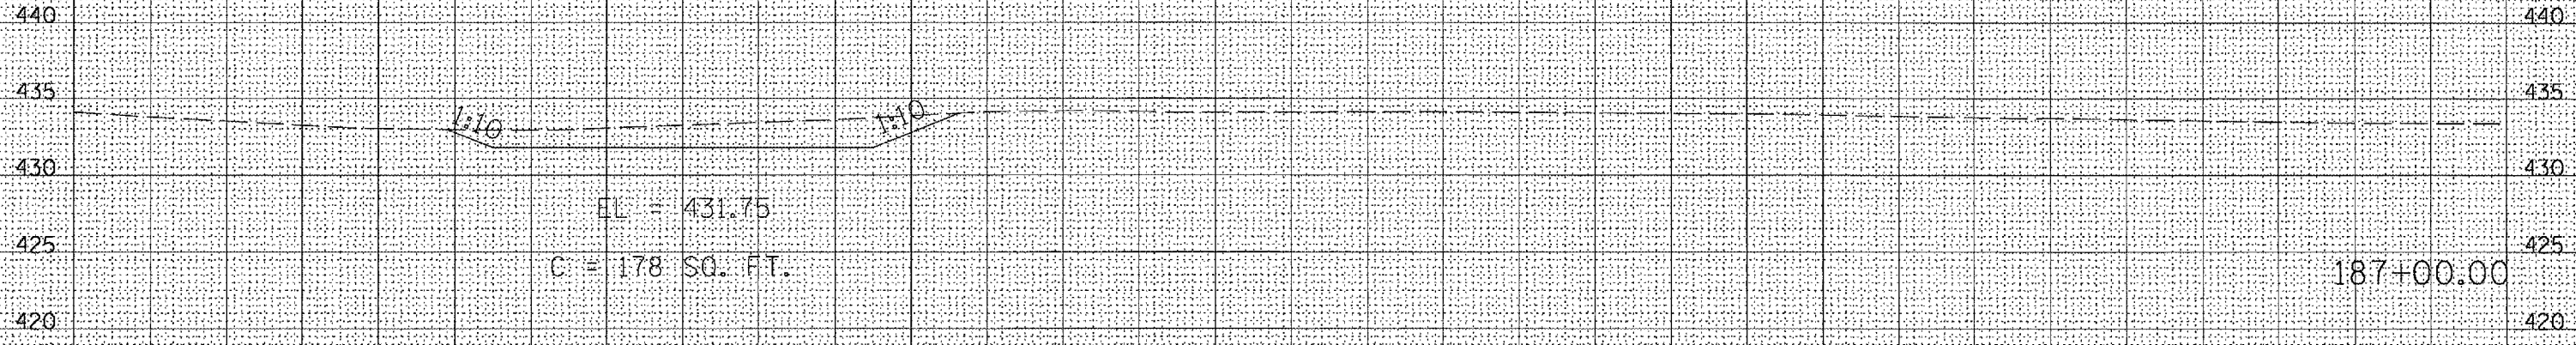

0 20 40 