


LA GRANGE WETLAND BANK
DB WETLAND MITIGATION NO. 1

F.A.P. RTE.	SECTION	COUNTY	TOTAL SHEETS	SHEET NO.
*	**	BROWN	89	51
STA. 94+00.00		TO STA. 96+00.00		
FED. ROAD DIST. NO.		ILLINOIS FED. AID PROJECT		

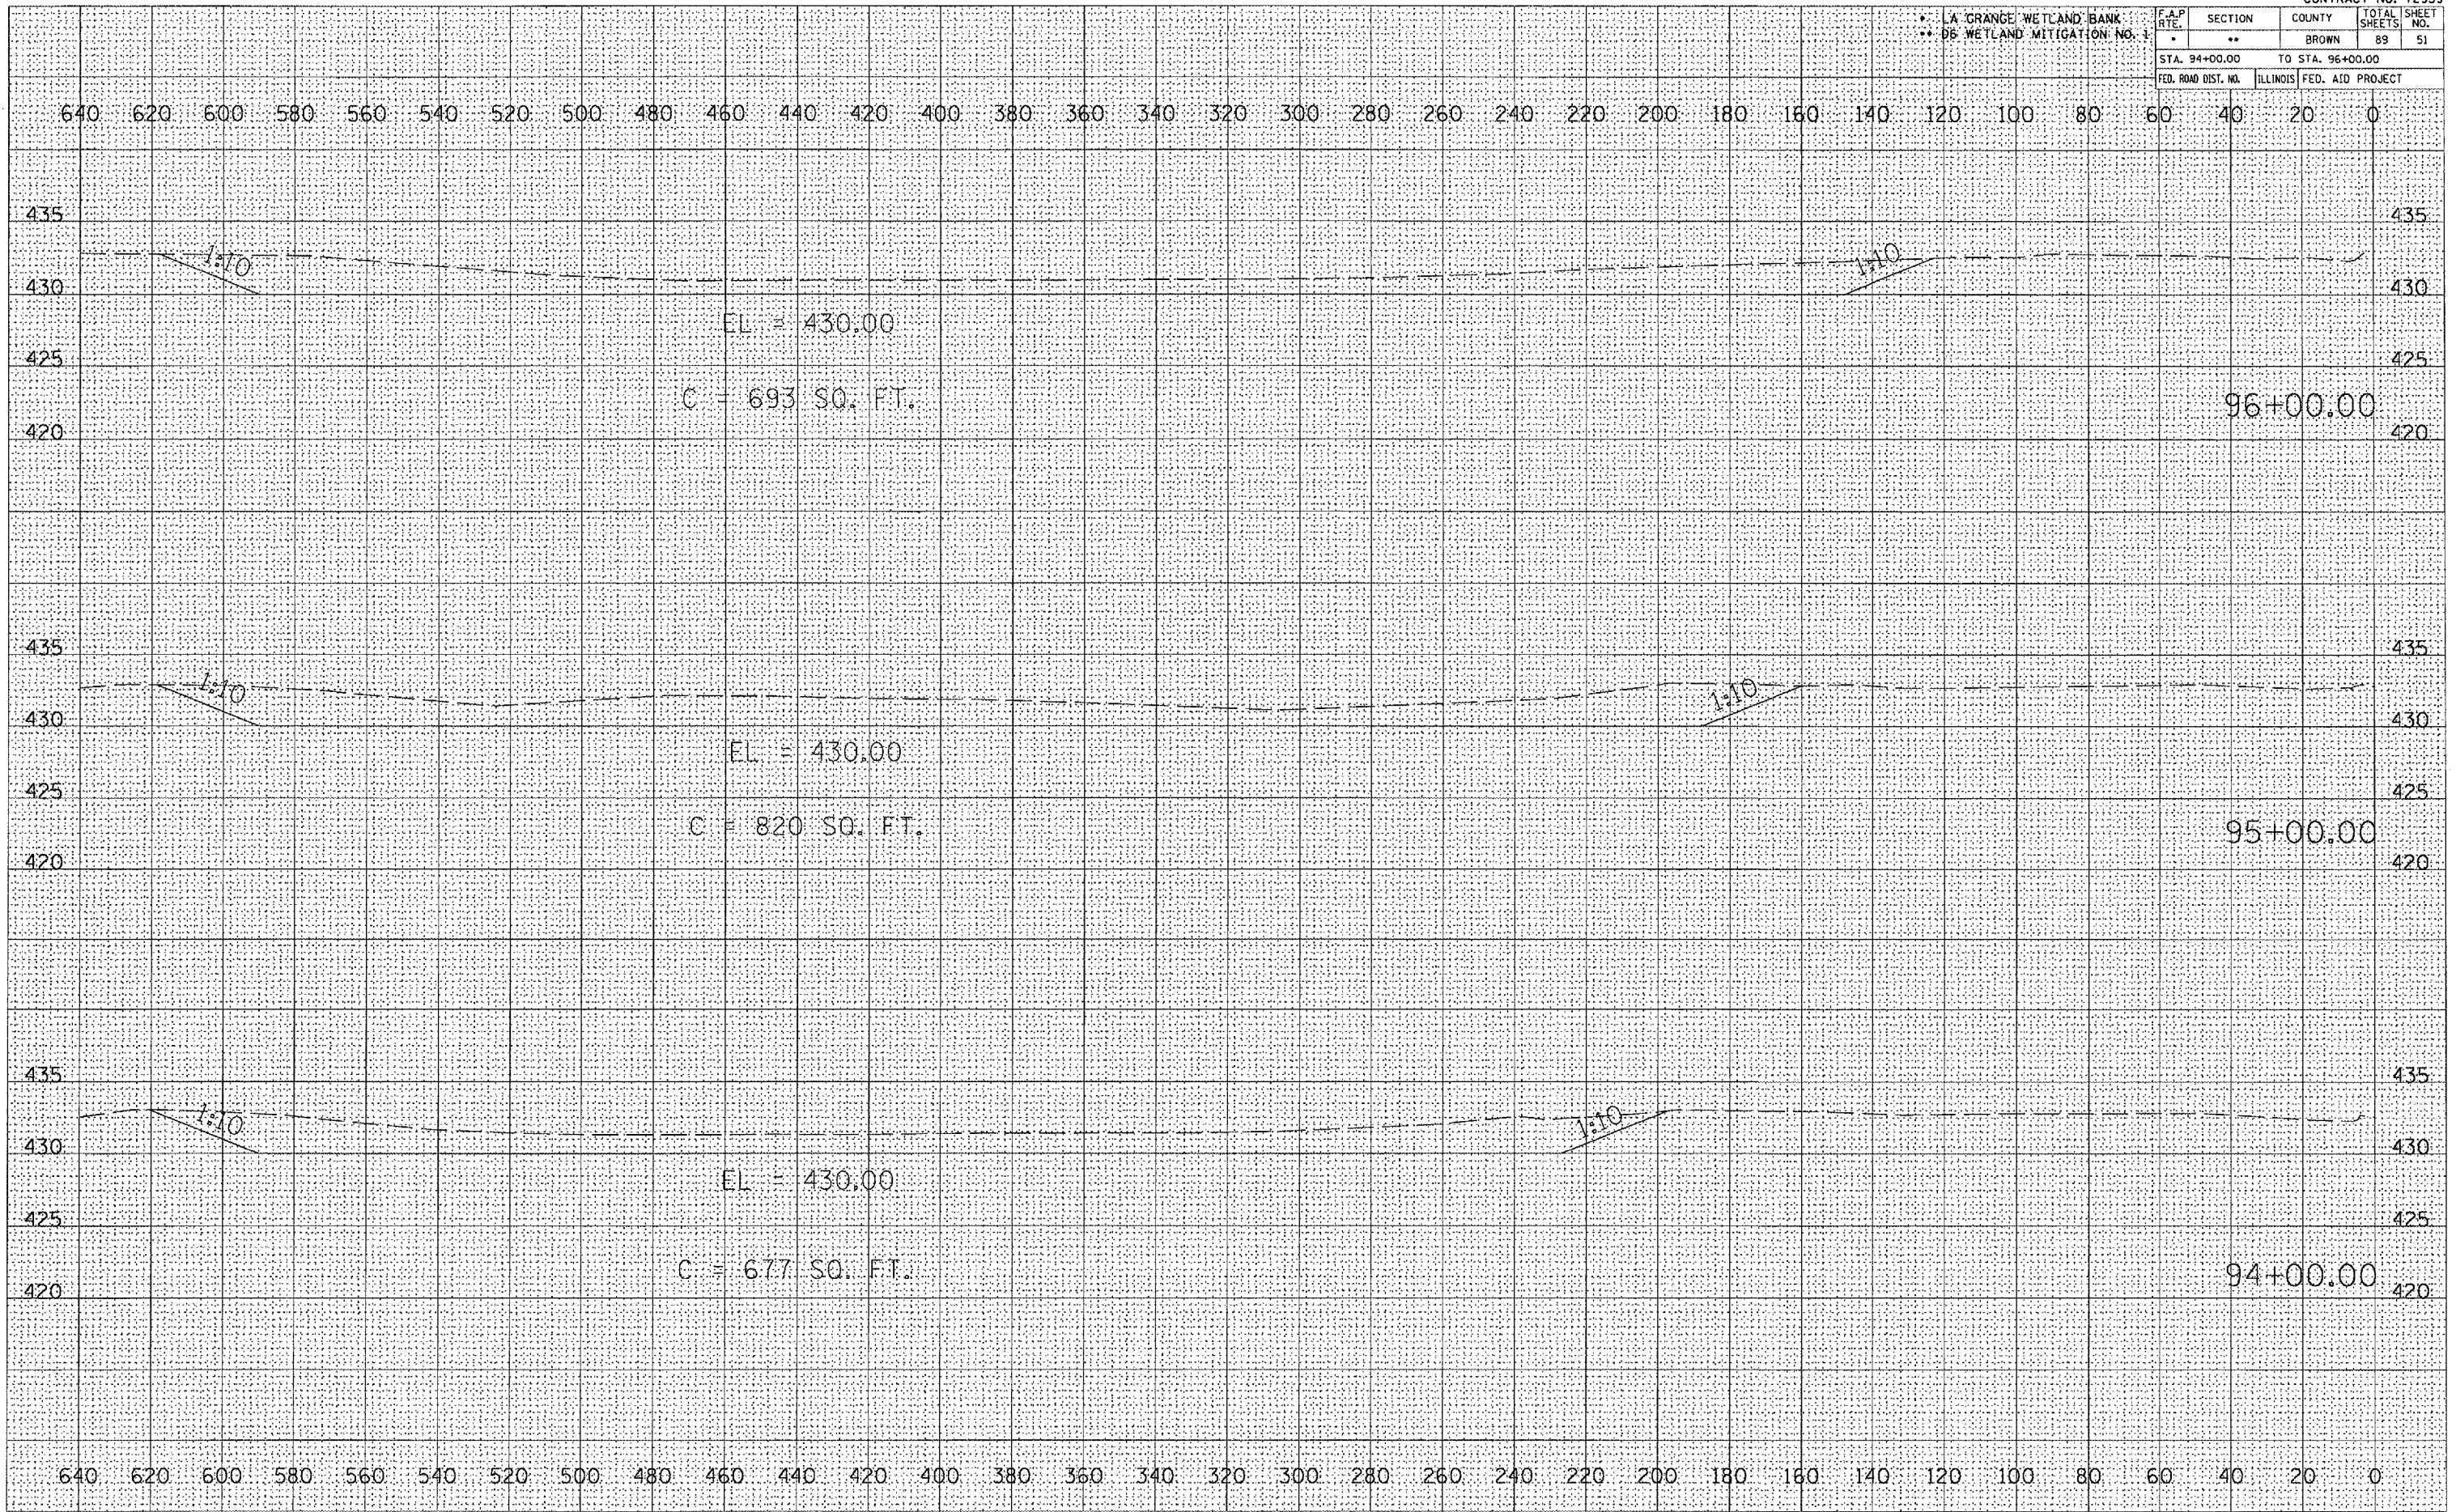

DATE	
BY	
FINAL SURVEY	
NOTED	
NOTE BOOK	
NO.	

DATE	
BY	
ORIGINAL SURVEY	
NOTED	
NOTE BOOK	
NO.	

PLOT DATE = 2/1/2009
 FILE NAME = c:\projects\666666\666666.dwg
 PLOT SCALE = 1" = 40' / IN.
 REFERENCE = PREP