
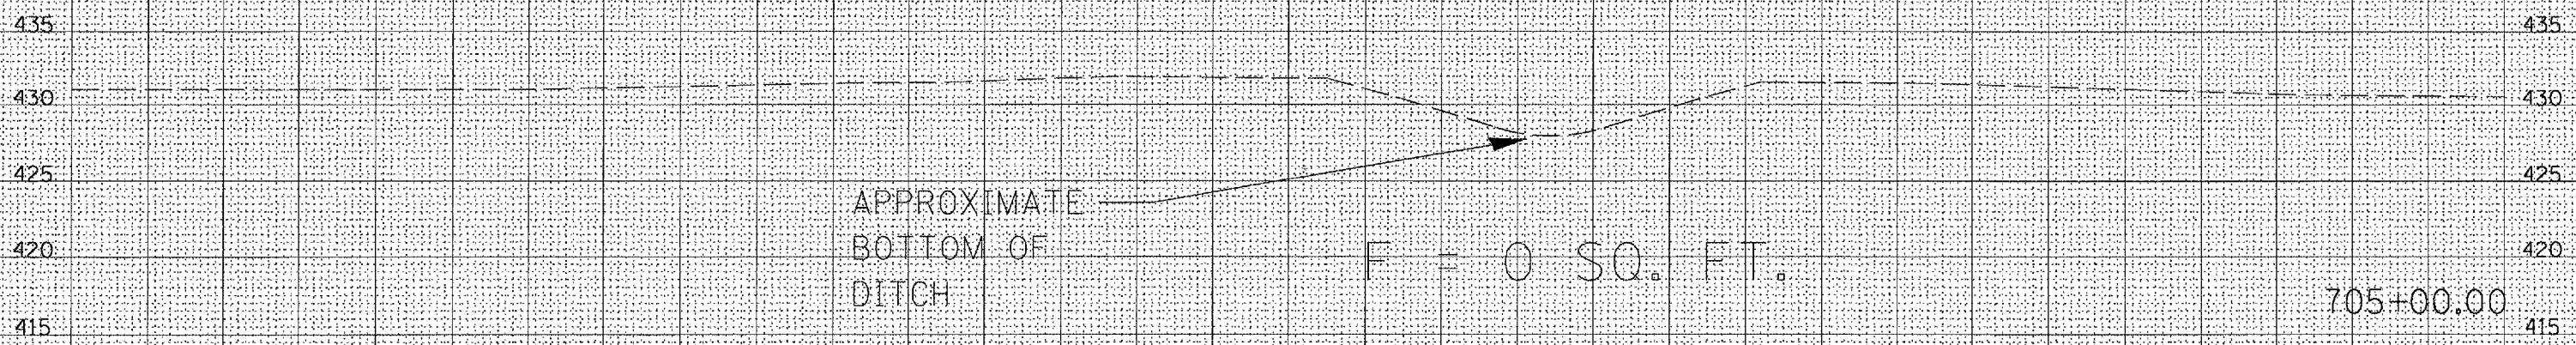


LA GRANGE WETLAND BANK
D6 WETLAND MITIGATION NO. 1

F.A. RTE.	SECTION	COUNTY	TOTAL SHEETS	SHEET NO.
*	**	BROWN	89	54
STA. 705+00.00		TO STA. 706+00.00		
FED. ROAD DIST. NO.		ILLINOIS FED. AID PROJECT		

50 40 30 20 10 0 10 20 30 40 50 60 70 80 90 100 110 120 130 140 150 160 170 180 190 200 210 220 230 240 250 260 270

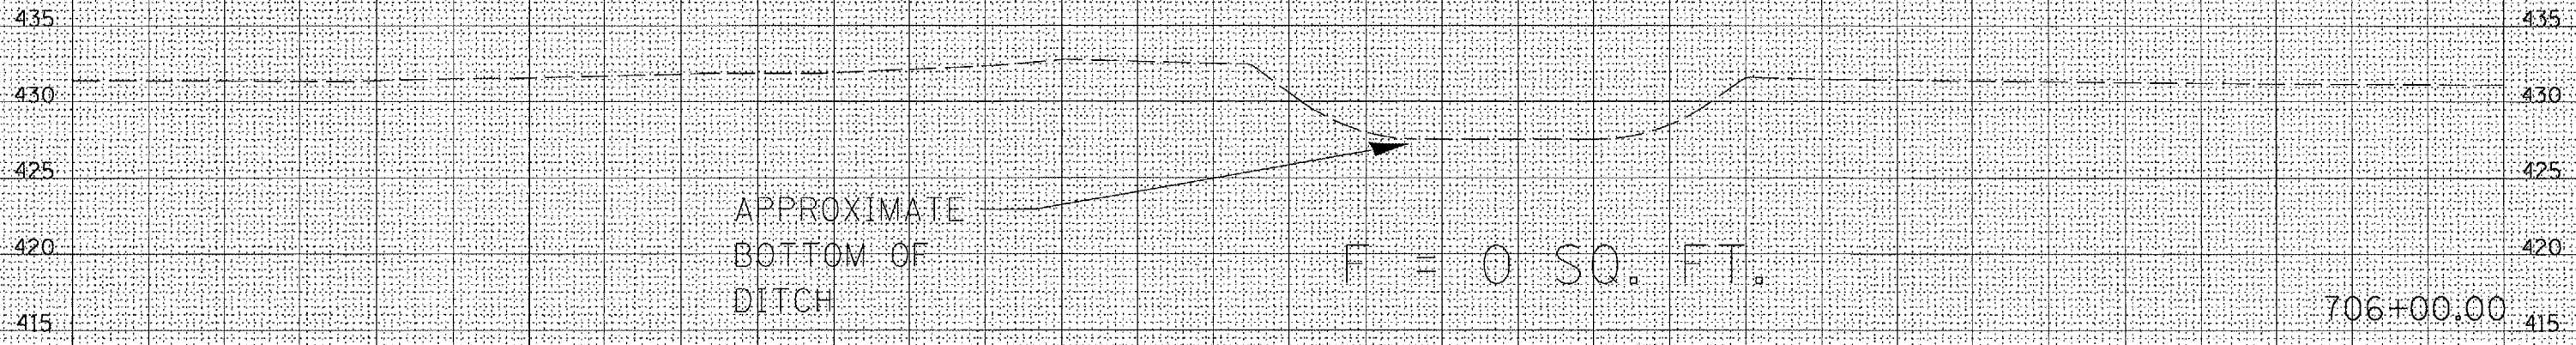

50 40 30 20 10 0 10 20 30 40 50 60 70 80 90 100 110 120 130 140 150 160 170 180 190 200 210 220 230 240 250 260 270

FINAL SURVEY NOTE BOOK NO. _____

SURVEYED BY _____

PLOTTED BY _____

TEMP. DATE _____

AREAS CHECKED _____

DATE _____

ORIGINAL SURVEY NOTE BOOK NO. _____

SURVEYED BY _____

PLOTTED BY _____

TEMP. DATE _____

AREAS CHECKED _____

DATE _____

PLOT DATE = 2/9/2005

FILE NAME = c:\pcc\mca\11503085\11503085.dwg

SCALE = 1" = 40'

REFERENCE = REF 1