


\* LA GRANGE WETLAND BANK  
\*\* 06 WETLAND MITIGATION NO. 1

F.A. RTE.	SECTION	COUNTY	TOTAL SHEETS	SHEET NO.
	**	BROWN	89	67
STA. 61+00.00 TO STA. 63+00.00				
FED. ROAD DIST. NO.		ILLINOIS	FED. AID PROJECT	

DATE	
BY	
DESIGNED	
CHECKED	
PLOTTED	
NO. OF SHEETS	
NO.	

DATE	
BY	
DESIGNED	
CHECKED	
PLOTTED	
NO. OF SHEETS	
NO.	

ORIGINAL SURVEY PLOTTED  
 SURVEY PLOTTED  
 FILE NAME = c:\projects\655039\655039.dwg  
 PLOT DATE = 2/1/2005  
 PLOT SCALE = 1" = 40'

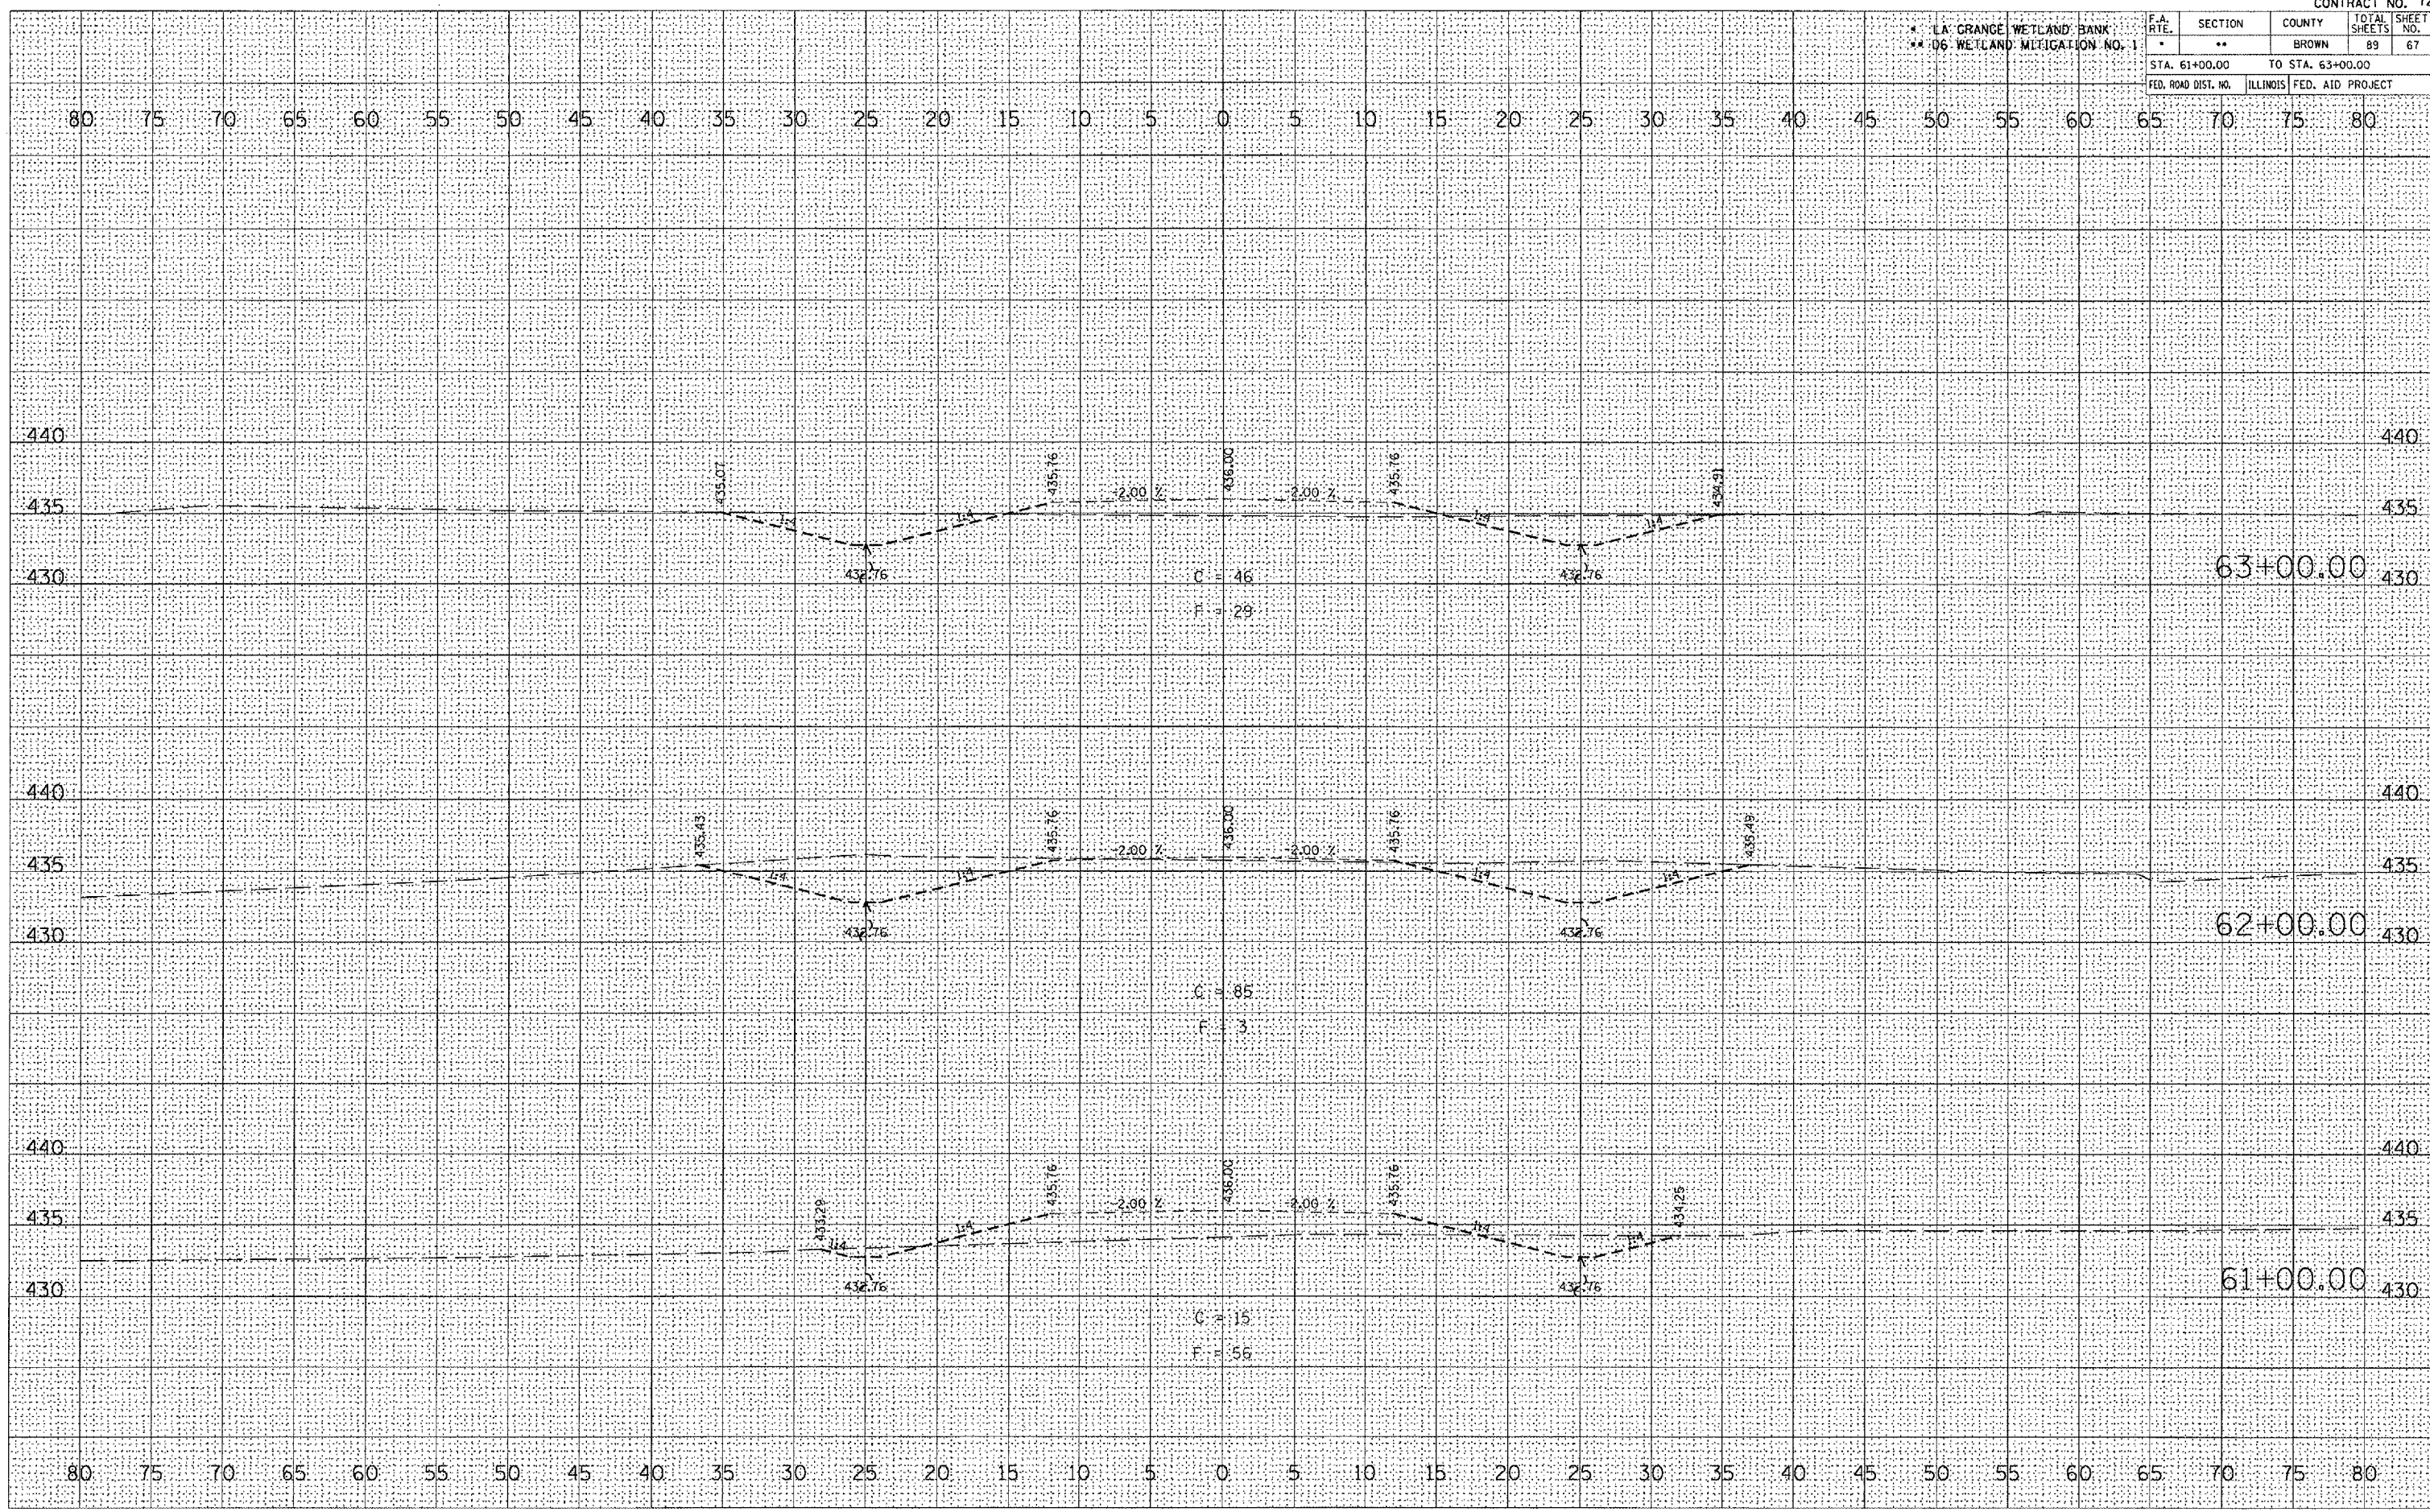

PR FUTURE ACCESS ROAD