


LA GRANGE WETLAND BANK
06 WETLAND MITIGATION NO. 1

F.A. RTE.	SECTION	COUNTY	TOTAL SHEETS	SHEET NO.
	**	BROWN	89	70
STA. 70+00.00 TO STA. 72+00.00				
FED. ROAD DIST. NO.		ILLINOIS	FED. AID PROJECT	

FINAL SURVEY	BY	DATE
SURVEYED		
PLOTTED		
NOTE BOOK		
AREAS CHECKED		

ORIGINAL SURVEY	BY	DATE
SURVEYED		
PLOTTED		
NOTE BOOK		
AREAS CHECKED		

PLOT DATE = 2/4/2005
 PLOT SCALE = 1" = 40' / IN.
 REFERENCE = REF#

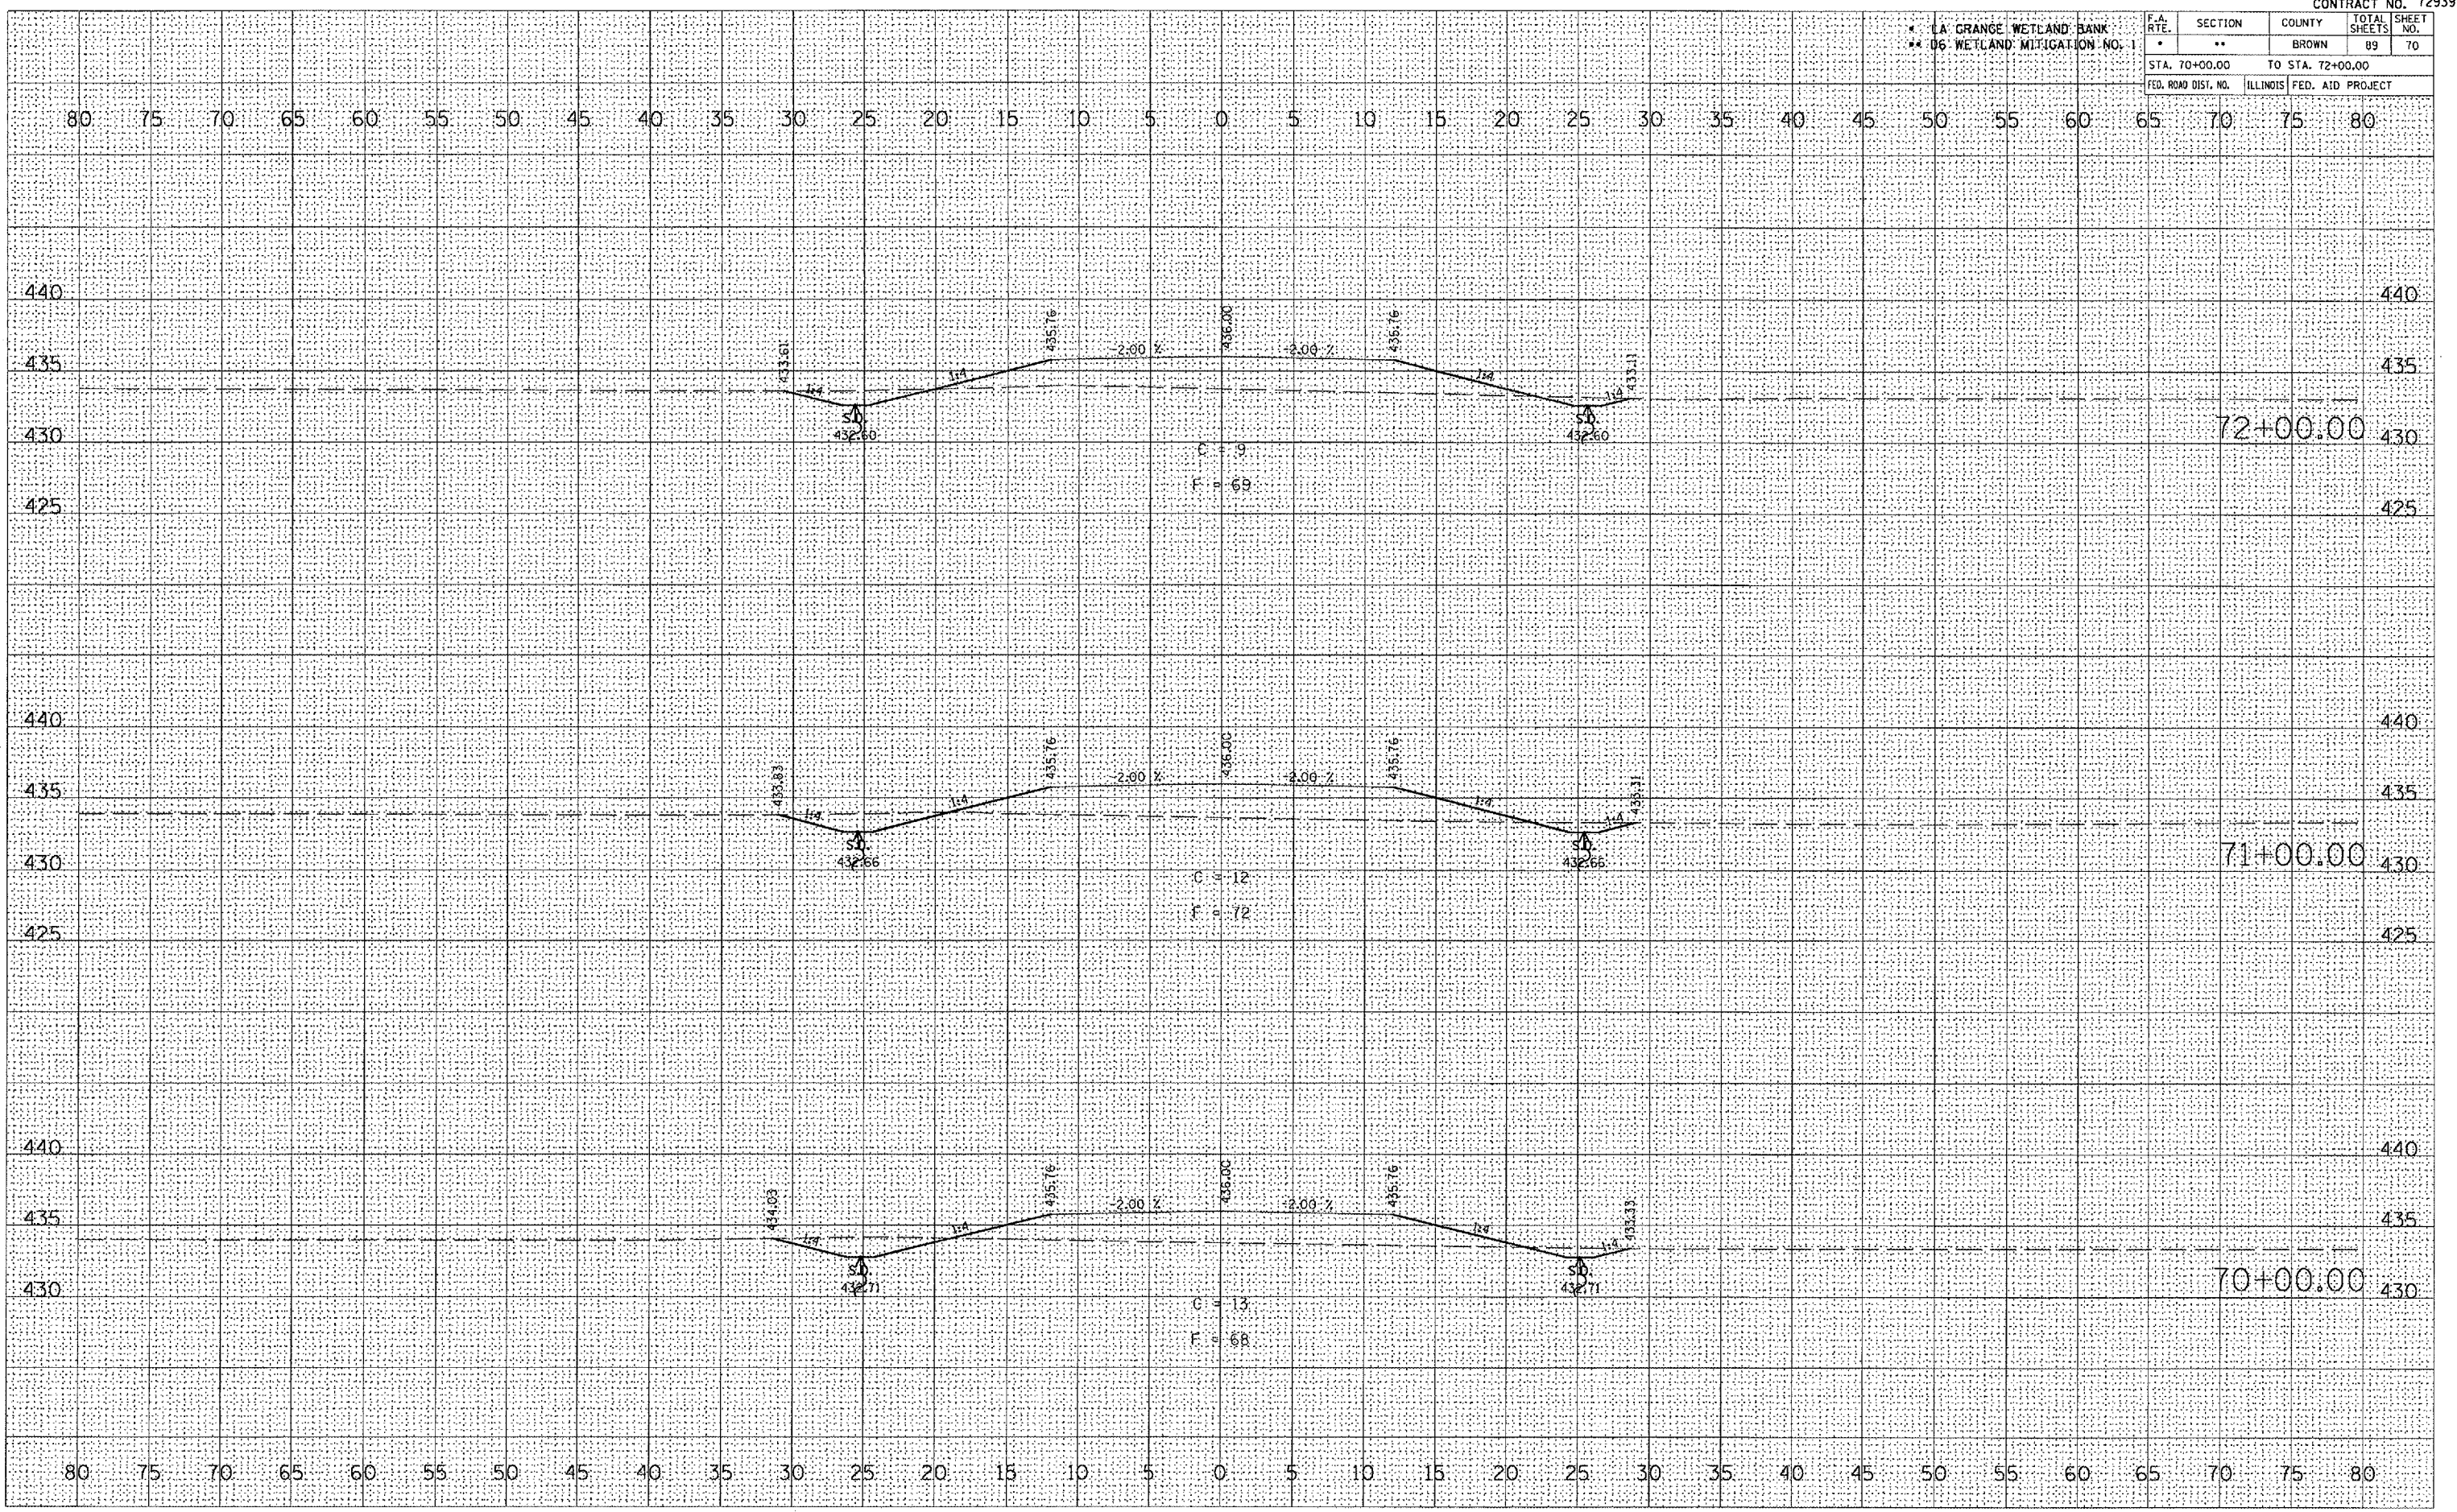

PR FUTURE ACCESS ROAD