


LA GRANGE WETLAND BANK
06 WETLAND MITIGATION NO. 1

F.A. RTE.	SECTION	COUNTY	TOTAL SHEETS	SHEET NO.
*	**	BROWN	89	71
STA. 73+00.00 TO STA. 75+00.00				
FED. ROAD DIST. NO. ILLINOIS FED. AID PROJECT				

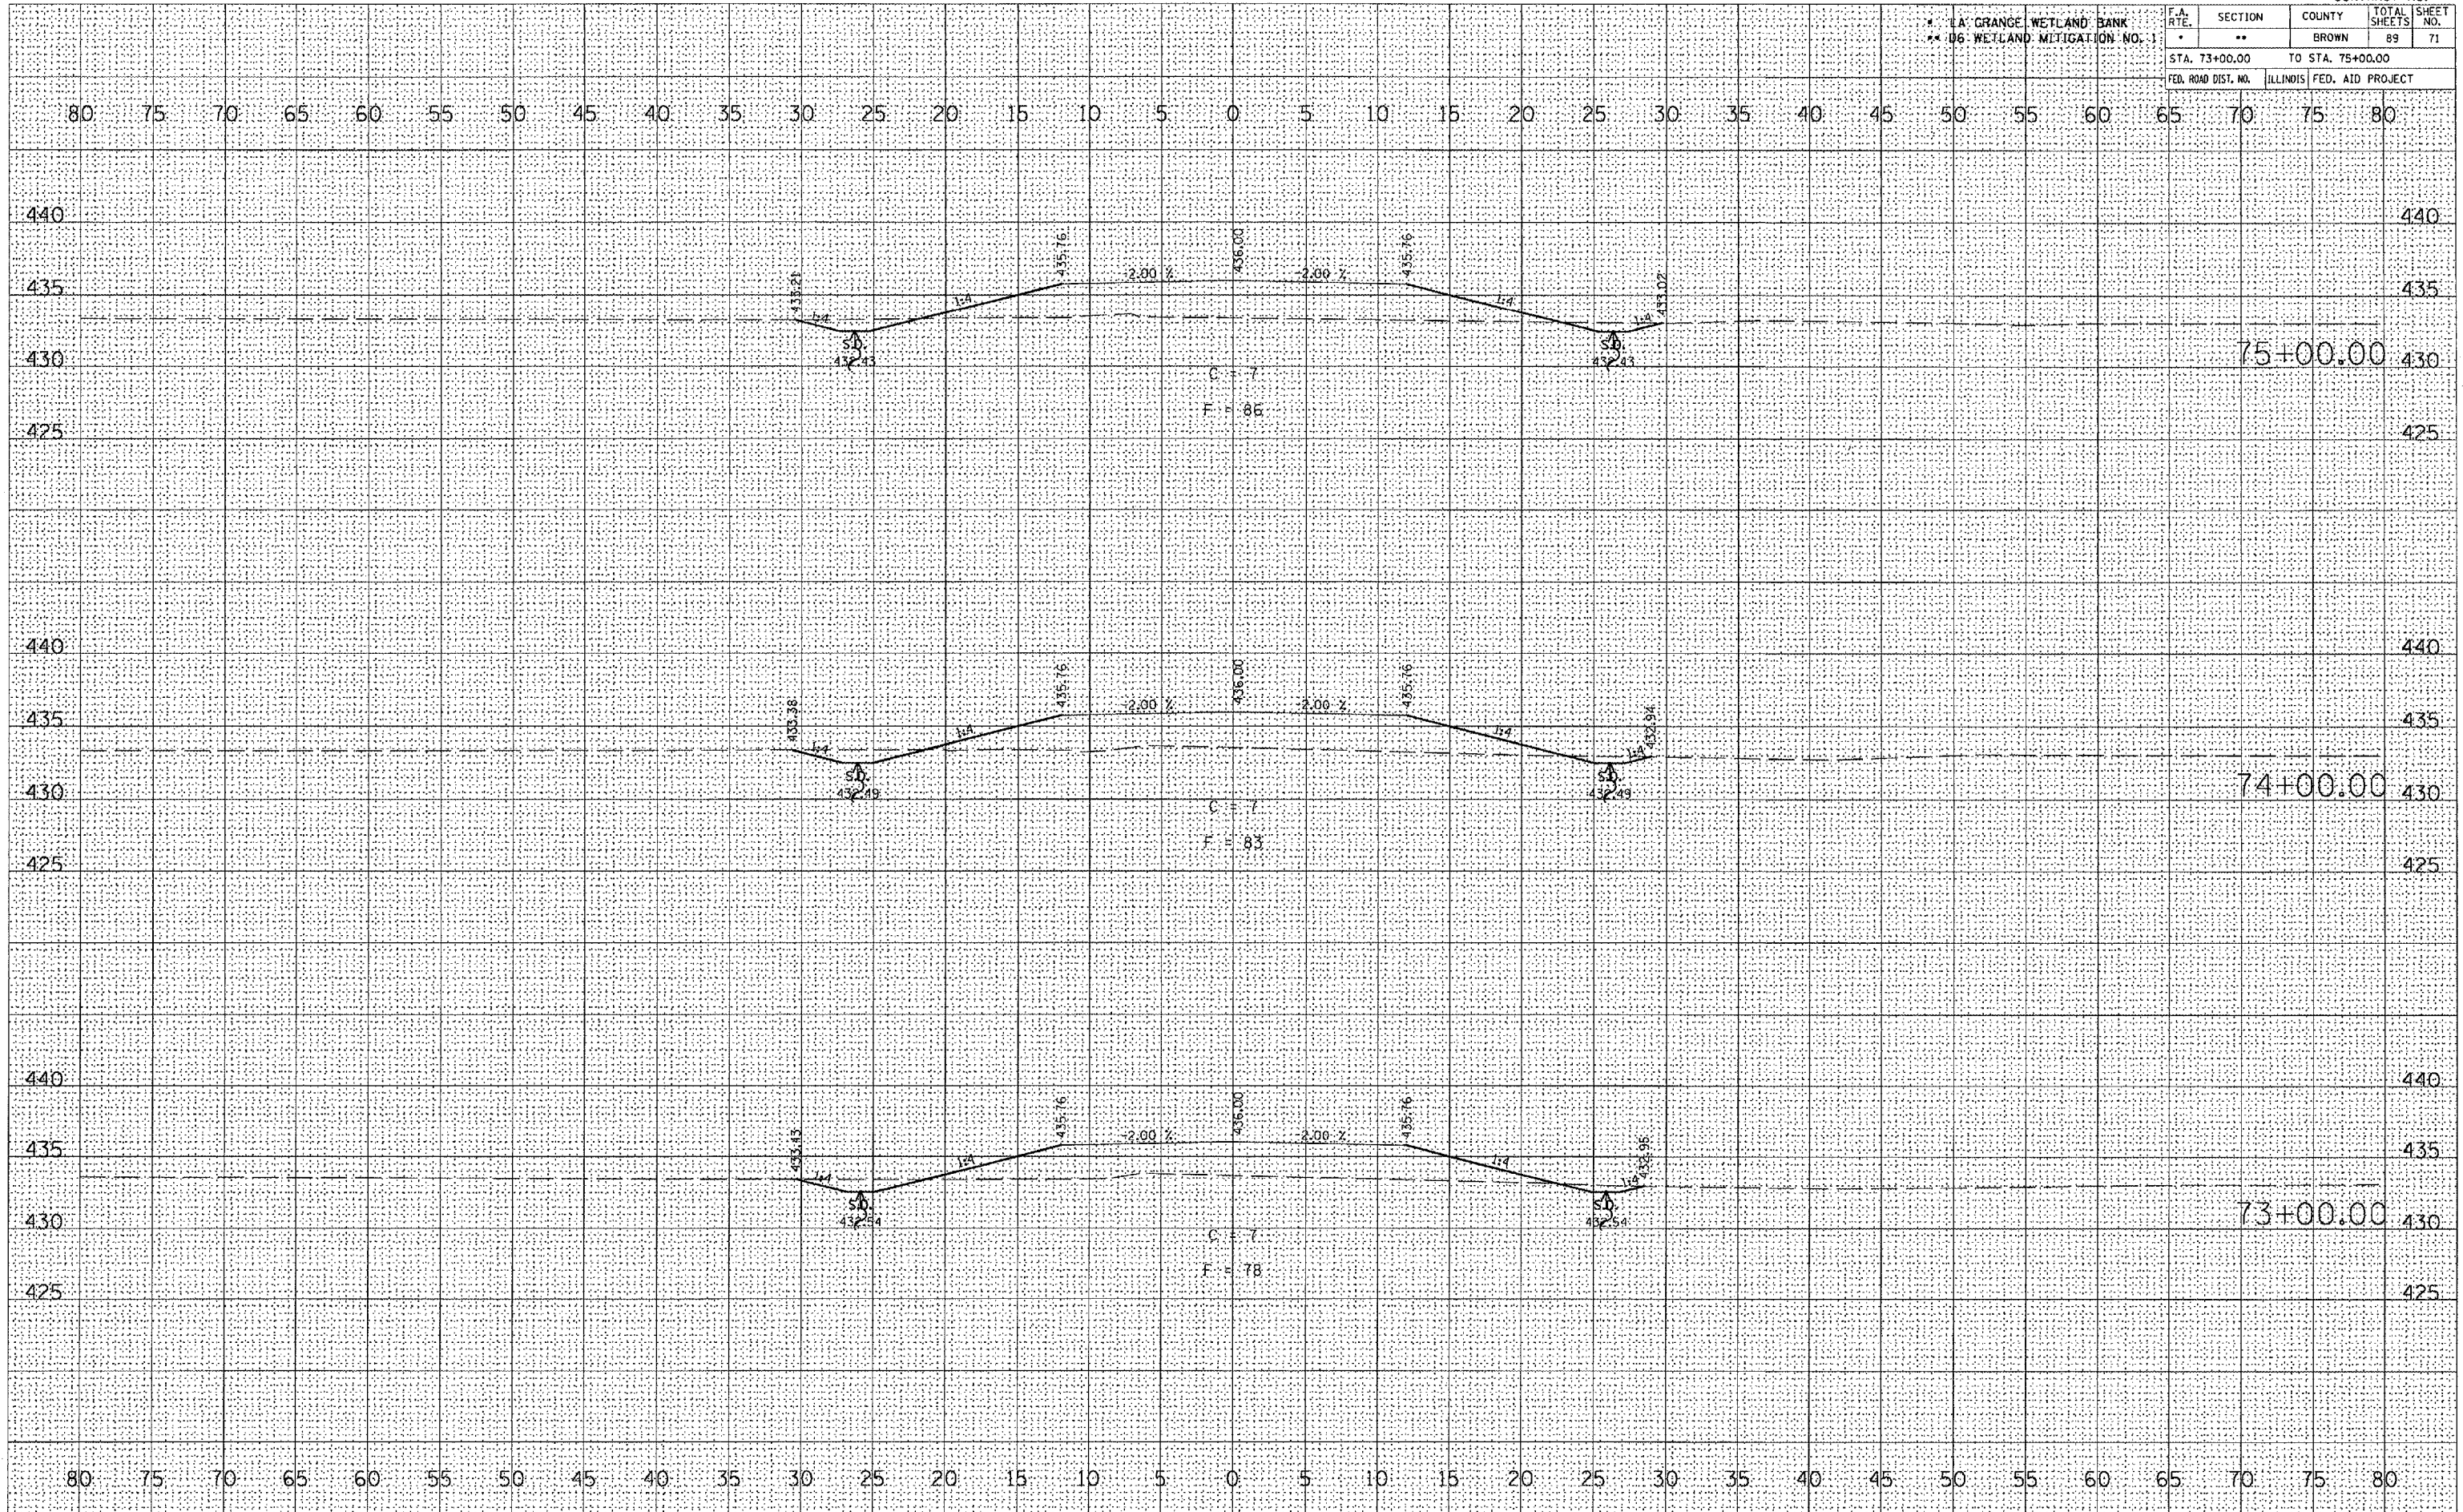

PR FUTURE ACCESS ROAD

DATE	
BY	
DESIGNED	
PLOTTED	
TEMPLATE	
AREAS	
AREAS CHECKED	
NO.	

DATE	
BY	
DESIGNED	
PLOTTED	
TEMPLATE	
AREAS	
AREAS CHECKED	
NO.	

PLOT DATE = 2/17/2003
 FILE NAME = c:\p\projects\655005\655005.dwg
 PLOT SCALE = 80/24" / 1" = 20:1
 REFERENCE = 8544