


LA GRANGE WETLAND BANK
06 WETLAND MITIGATION NO. 1

F.A. RTE.	SECTION	COUNTY	TOTAL SHEETS	SHEET NO.
*	**	BROWN	89	74
STA. 80+00.00		TO STA. 82+00.00		
FED. ROAD DIST. NO.		ILLINOIS		FED. AID PROJECT

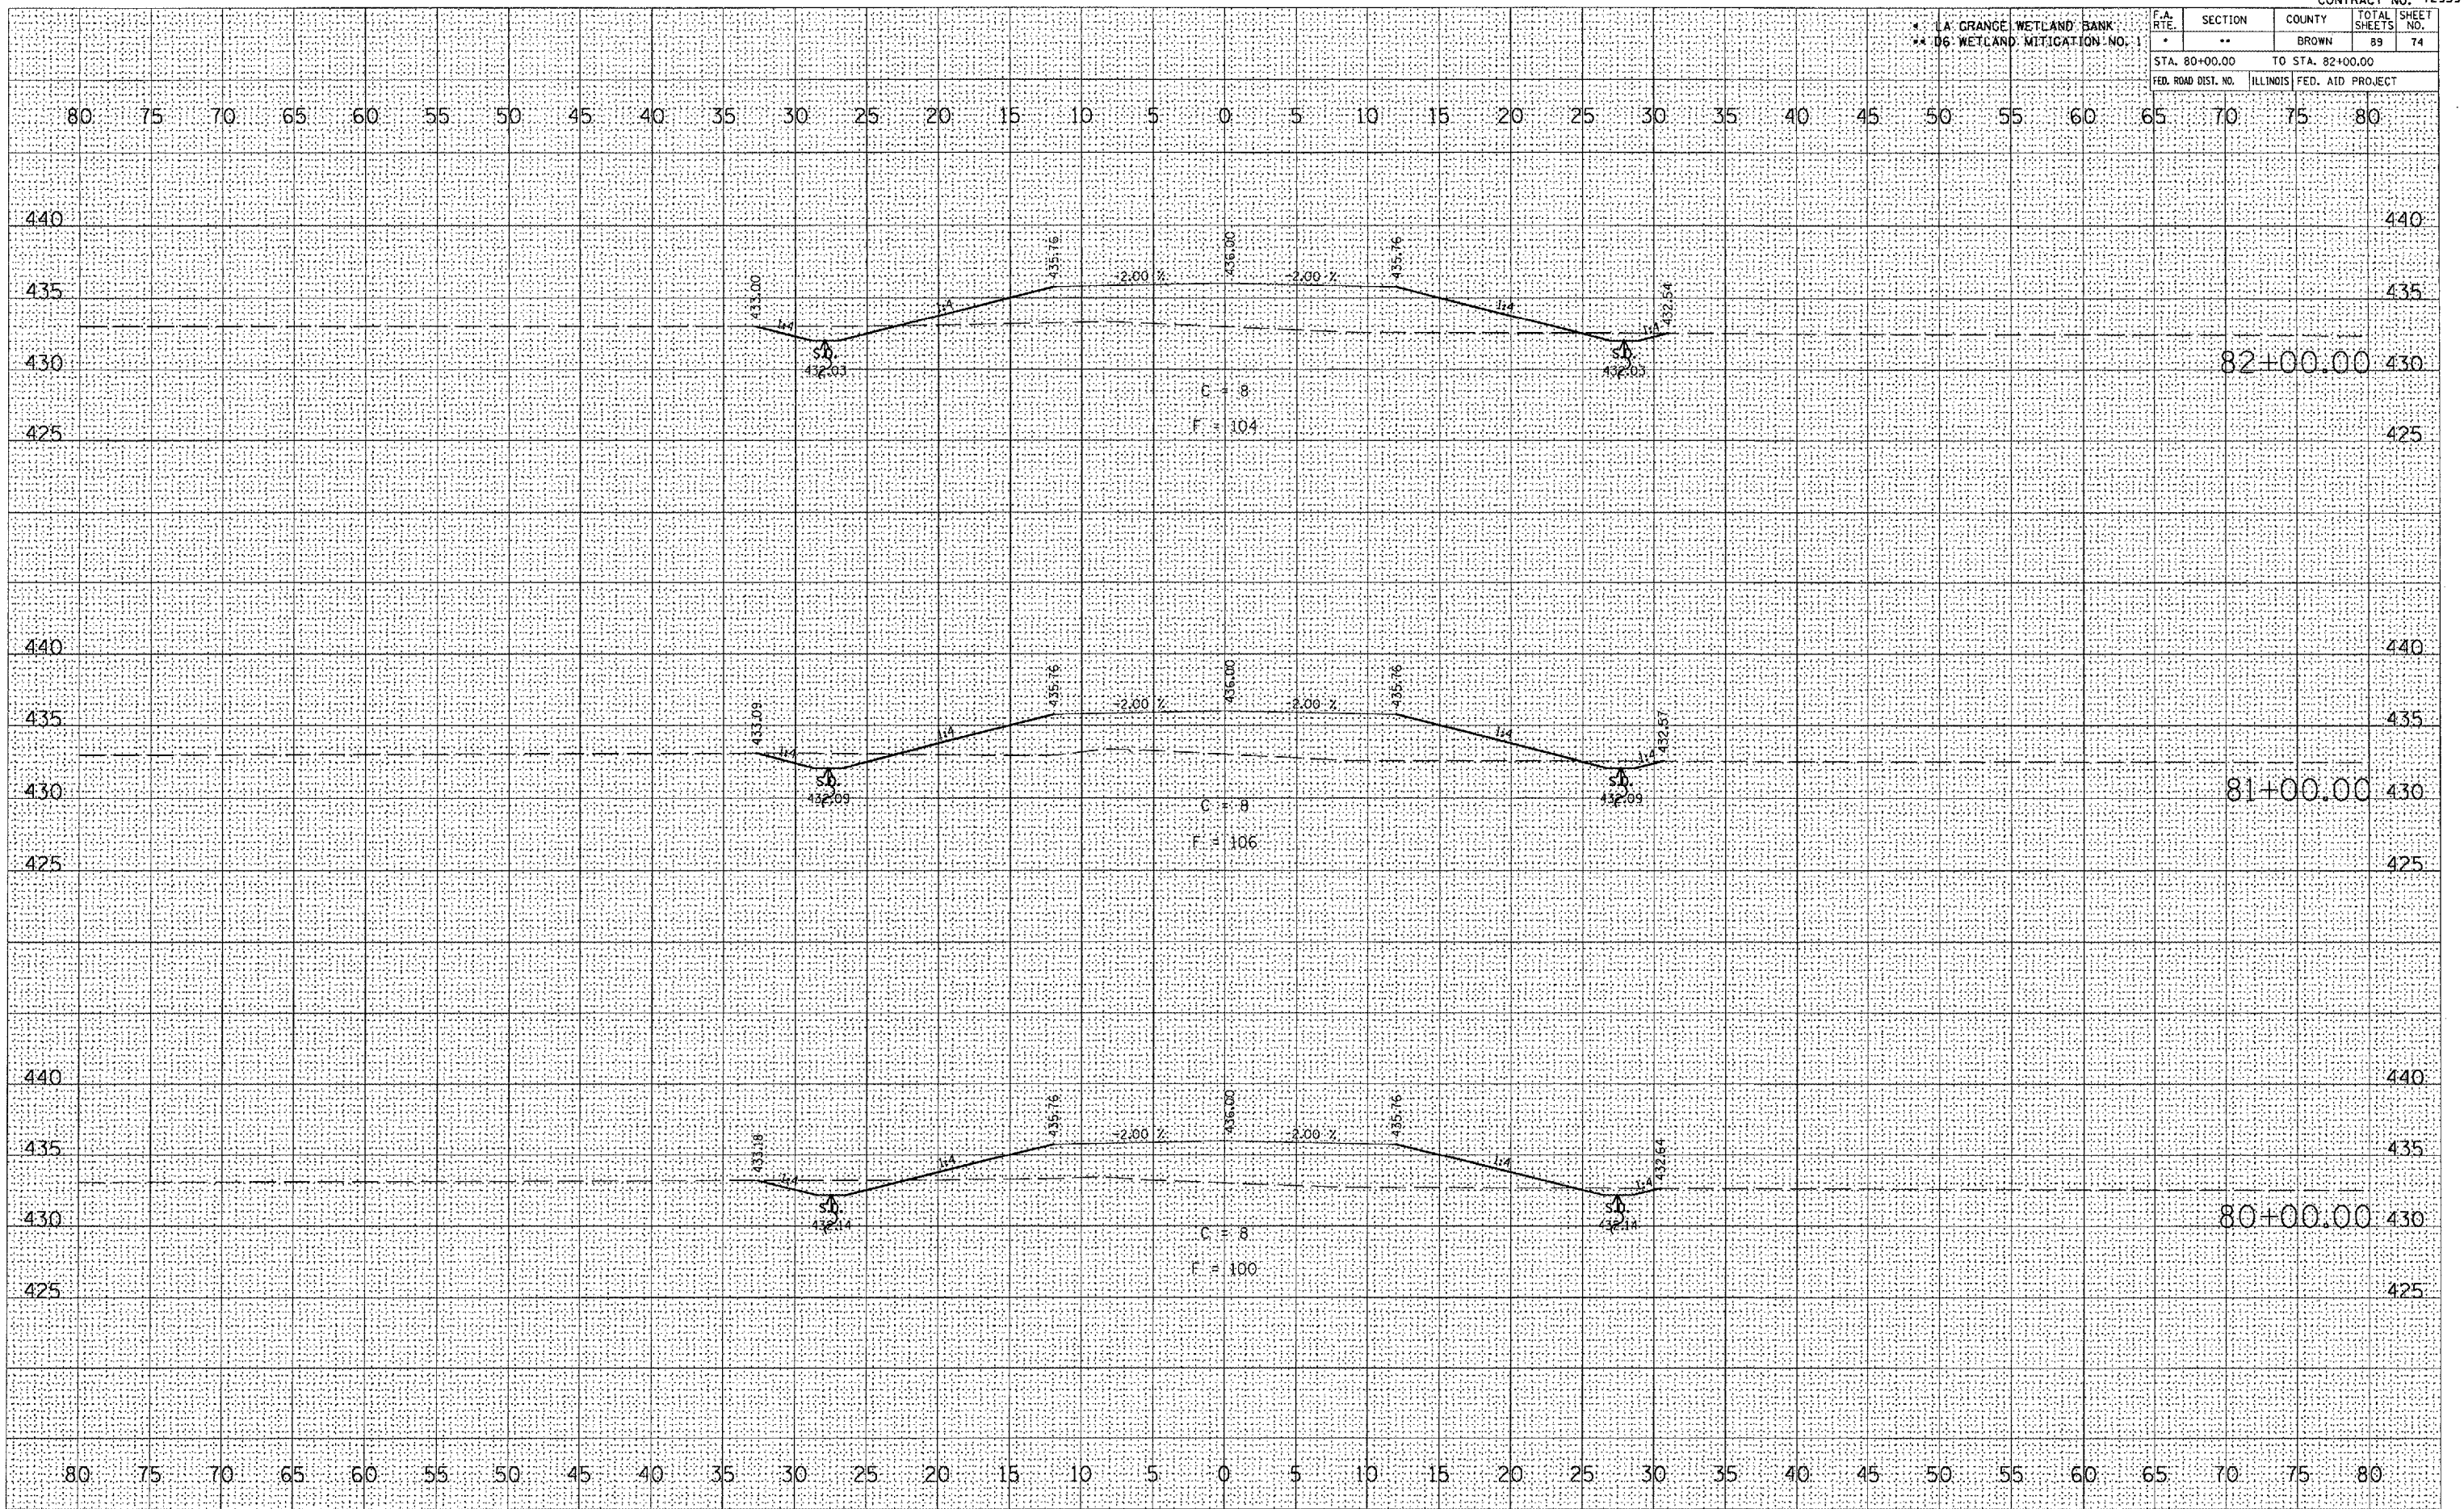

DATE: _____ BY: _____
 SURVEY: _____
 PLOTTED: _____
 NOTE BOOK: _____
 TEMPLATE: _____
 AREAS CHECKED: _____
 NO. _____

DATE: _____ BY: _____
 SURVEY: _____
 PLOTTED: _____
 NOTE BOOK: _____
 TEMPLATE: _____
 AREAS CHECKED: _____
 NO. _____

DATE: 2/9/2005
 PLOT SCALE: 1" = 40'
 REFERENCE: 4000