


* LA GRANGE WETLAND BANK
** D6 WETLAND MITIGATION NO. 1

| F.A. RTE. | SECTION | COUNTY | TOTAL SHEETS | SHEET NO. |
|---------------------|---------|---------------------------|--------------|-----------|
| * | ** | BROWN | 89 | 78 |
| STA. 91+00.00 | | TO STA. 93+00.00 | | |
| FED. ROAD DIST. NO. | | ILLINOIS FED. AID PROJECT | | |

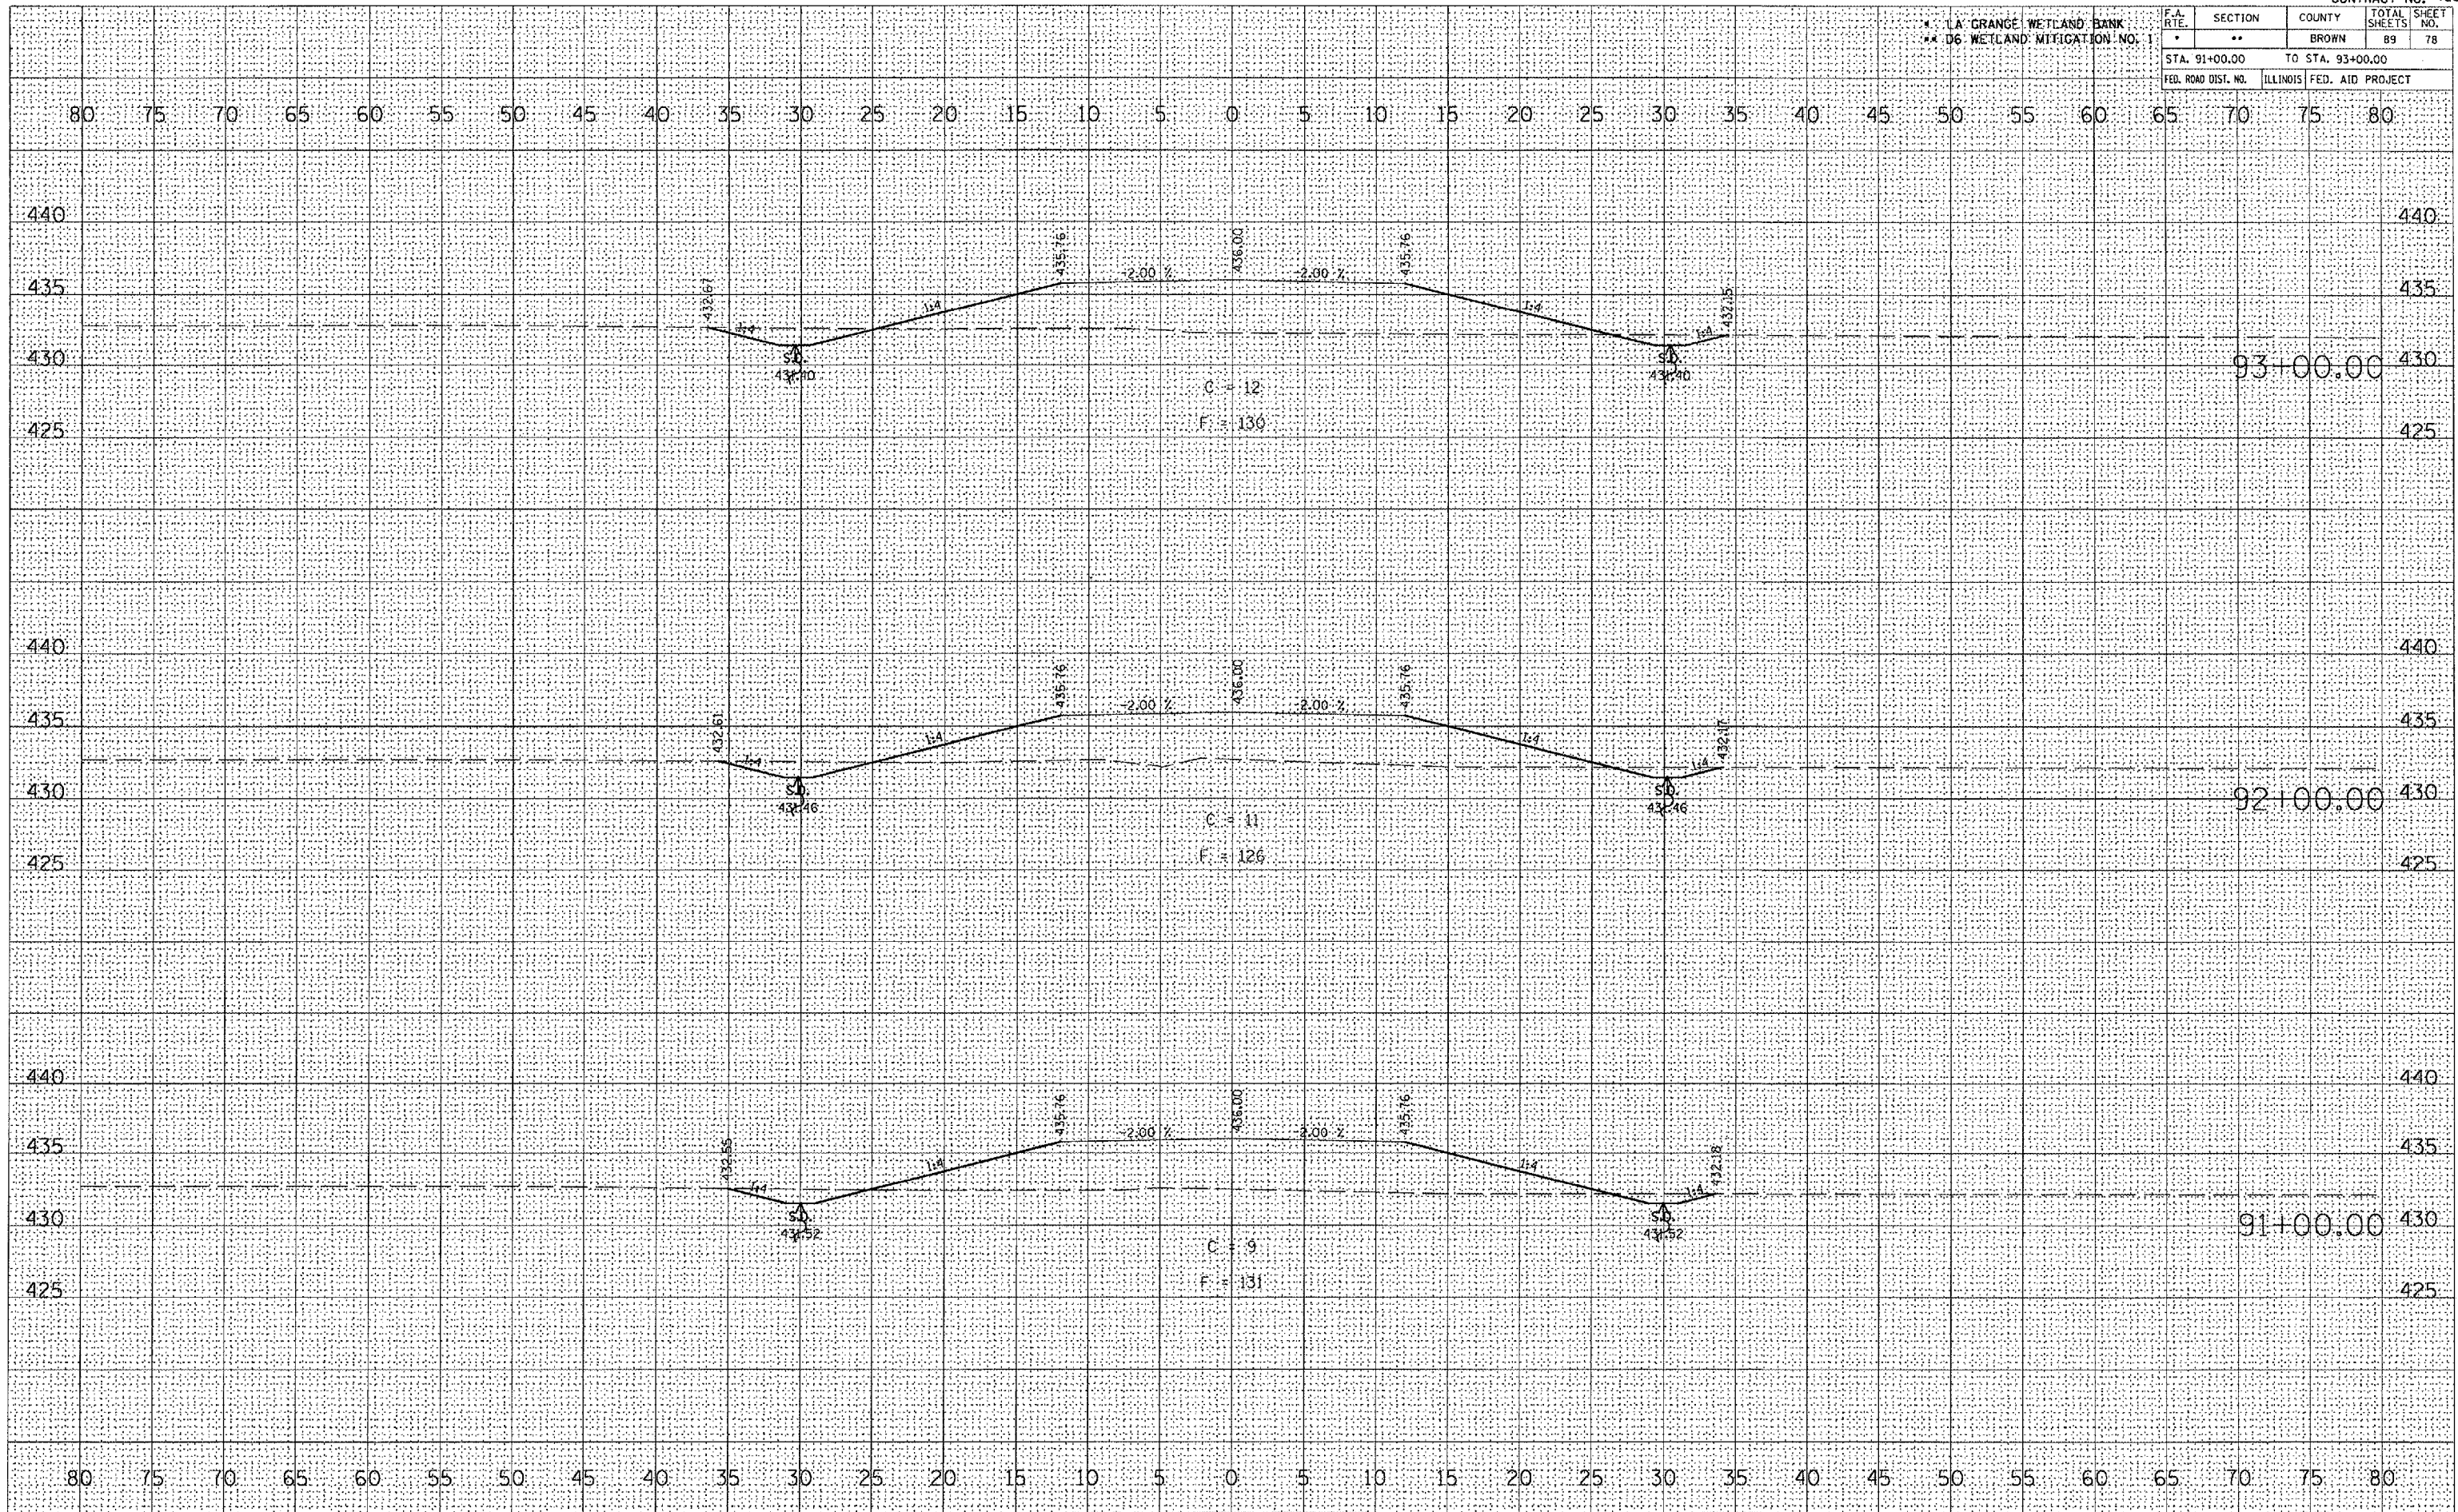

| | |
|-----------------|--|
| DATE | |
| BY | |
| APPROVED SURVEY | |
| REVISIONS | |
| NOTE BOOK | |
| AREAS CHECKED | |
| NO. | |

| | |
|-----------------|--|
| DATE | |
| BY | |
| APPROVED SURVEY | |
| REVISIONS | |
| NOTE BOOK | |
| AREAS CHECKED | |
| NO. | |

PLOT DATE : 2/9/2005
 FILE NAME : c:\projects\680005\road\01-dwg\road\road.dwg
 PLOT SCALE : 1/8" = 1' IN
 REFERENCE : #REF#