


LA GRANGE WETLAND BANK
06 WETLAND MITIGATION NO. 1

F.A. RTE.	SECTION	COUNTY	TOTAL SHEETS	SHEET NO.
	**	BROWN	89	81
STA. 100+00.00		TO STA. 101+00.00		
FED. ROAD DIST. NO.		ILLINOIS FED. AID PROJECT		

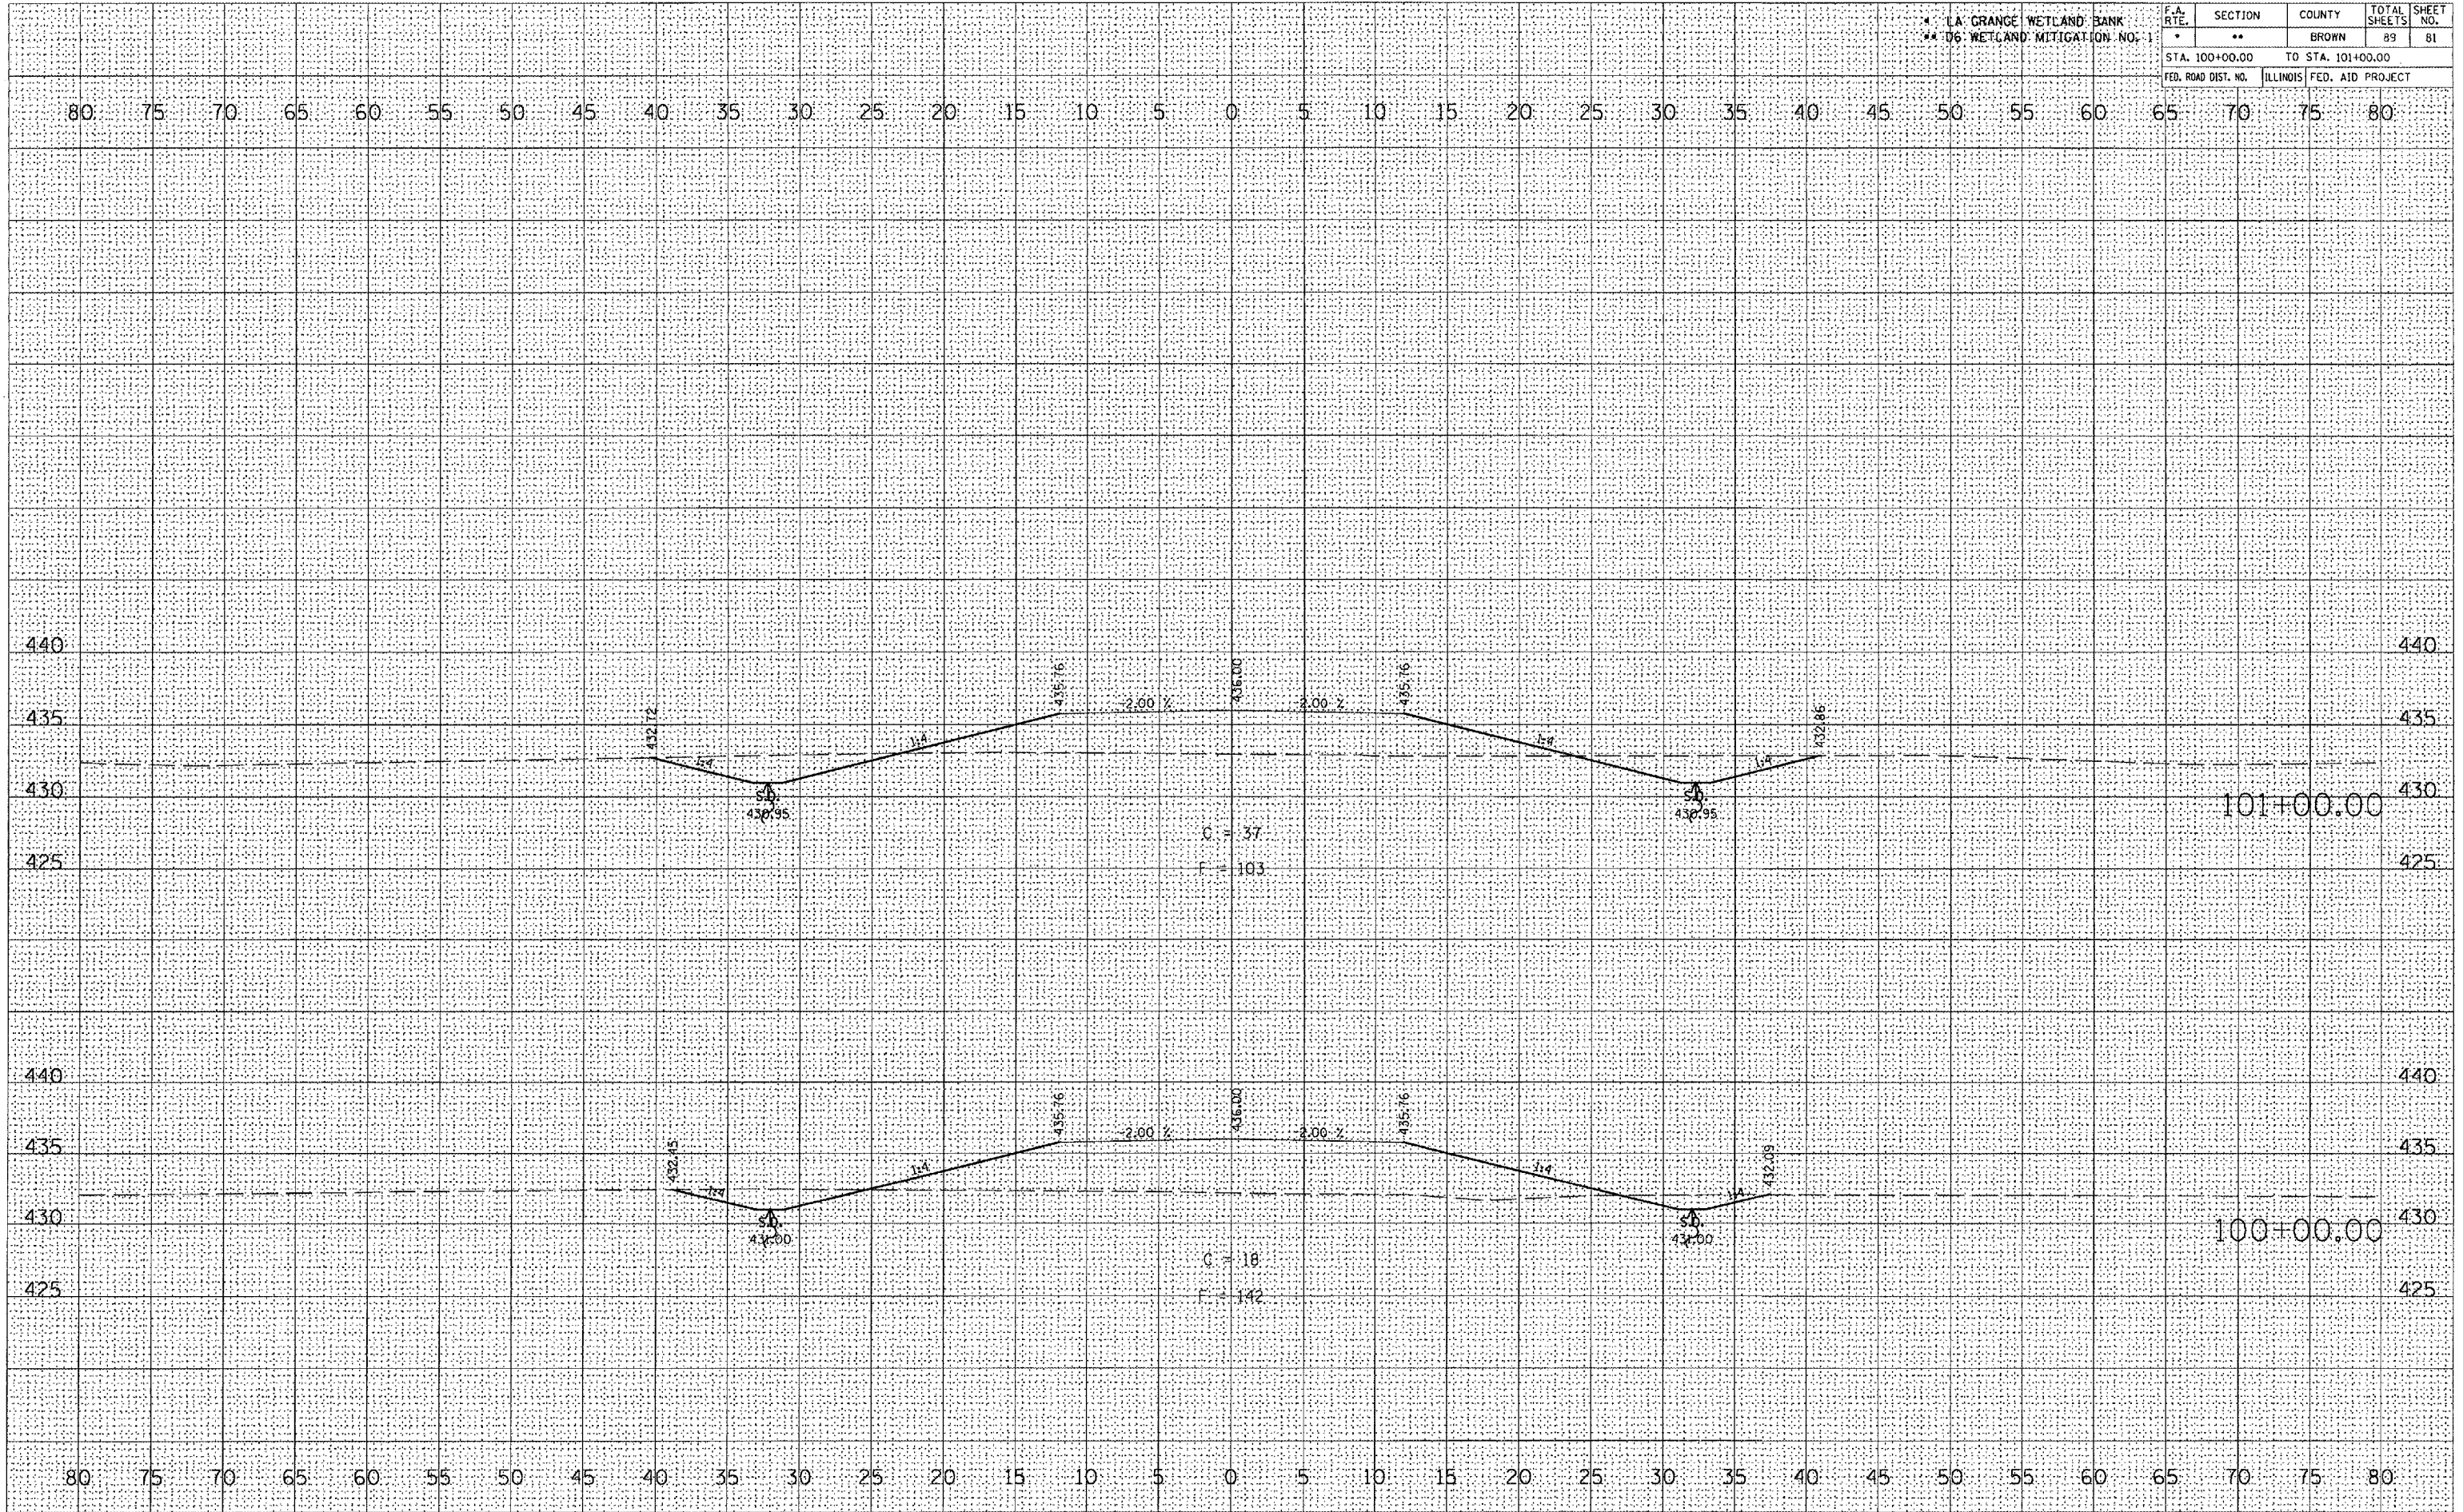

DATE: _____
 BY: _____
 FINN SURVEY SUBMITTED _____
 SURVEY PLOTTED _____
 NOTE BOOK REW. DATE _____
 AREAS CHECKED _____
 BY: _____

DATE: _____
 BY: _____
 ORIGINAL SURVEY SUBMITTED _____
 SURVEY PLOTTED _____
 NOTE BOOK REW. DATE _____
 AREAS CHECKED _____
 BY: _____

PLOT DATE: 2/9/2008
 FILE NAME: c:\projects\063098\063098.dwg
 REFERENCE: 063098