


F.A. RTE.	SECTION	COUNTY	TOTAL SHEETS	SHEET NO.
LA GRANGE WETLAND BANK	**	BROWN	89	83
** 06 WETLAND MITIGATION NO. 1				
STA. 103+00.00		TO STA. 105+00.00		
FED. ROAD DIST. NO.	ILLINOIS	FED. AID PROJECT		

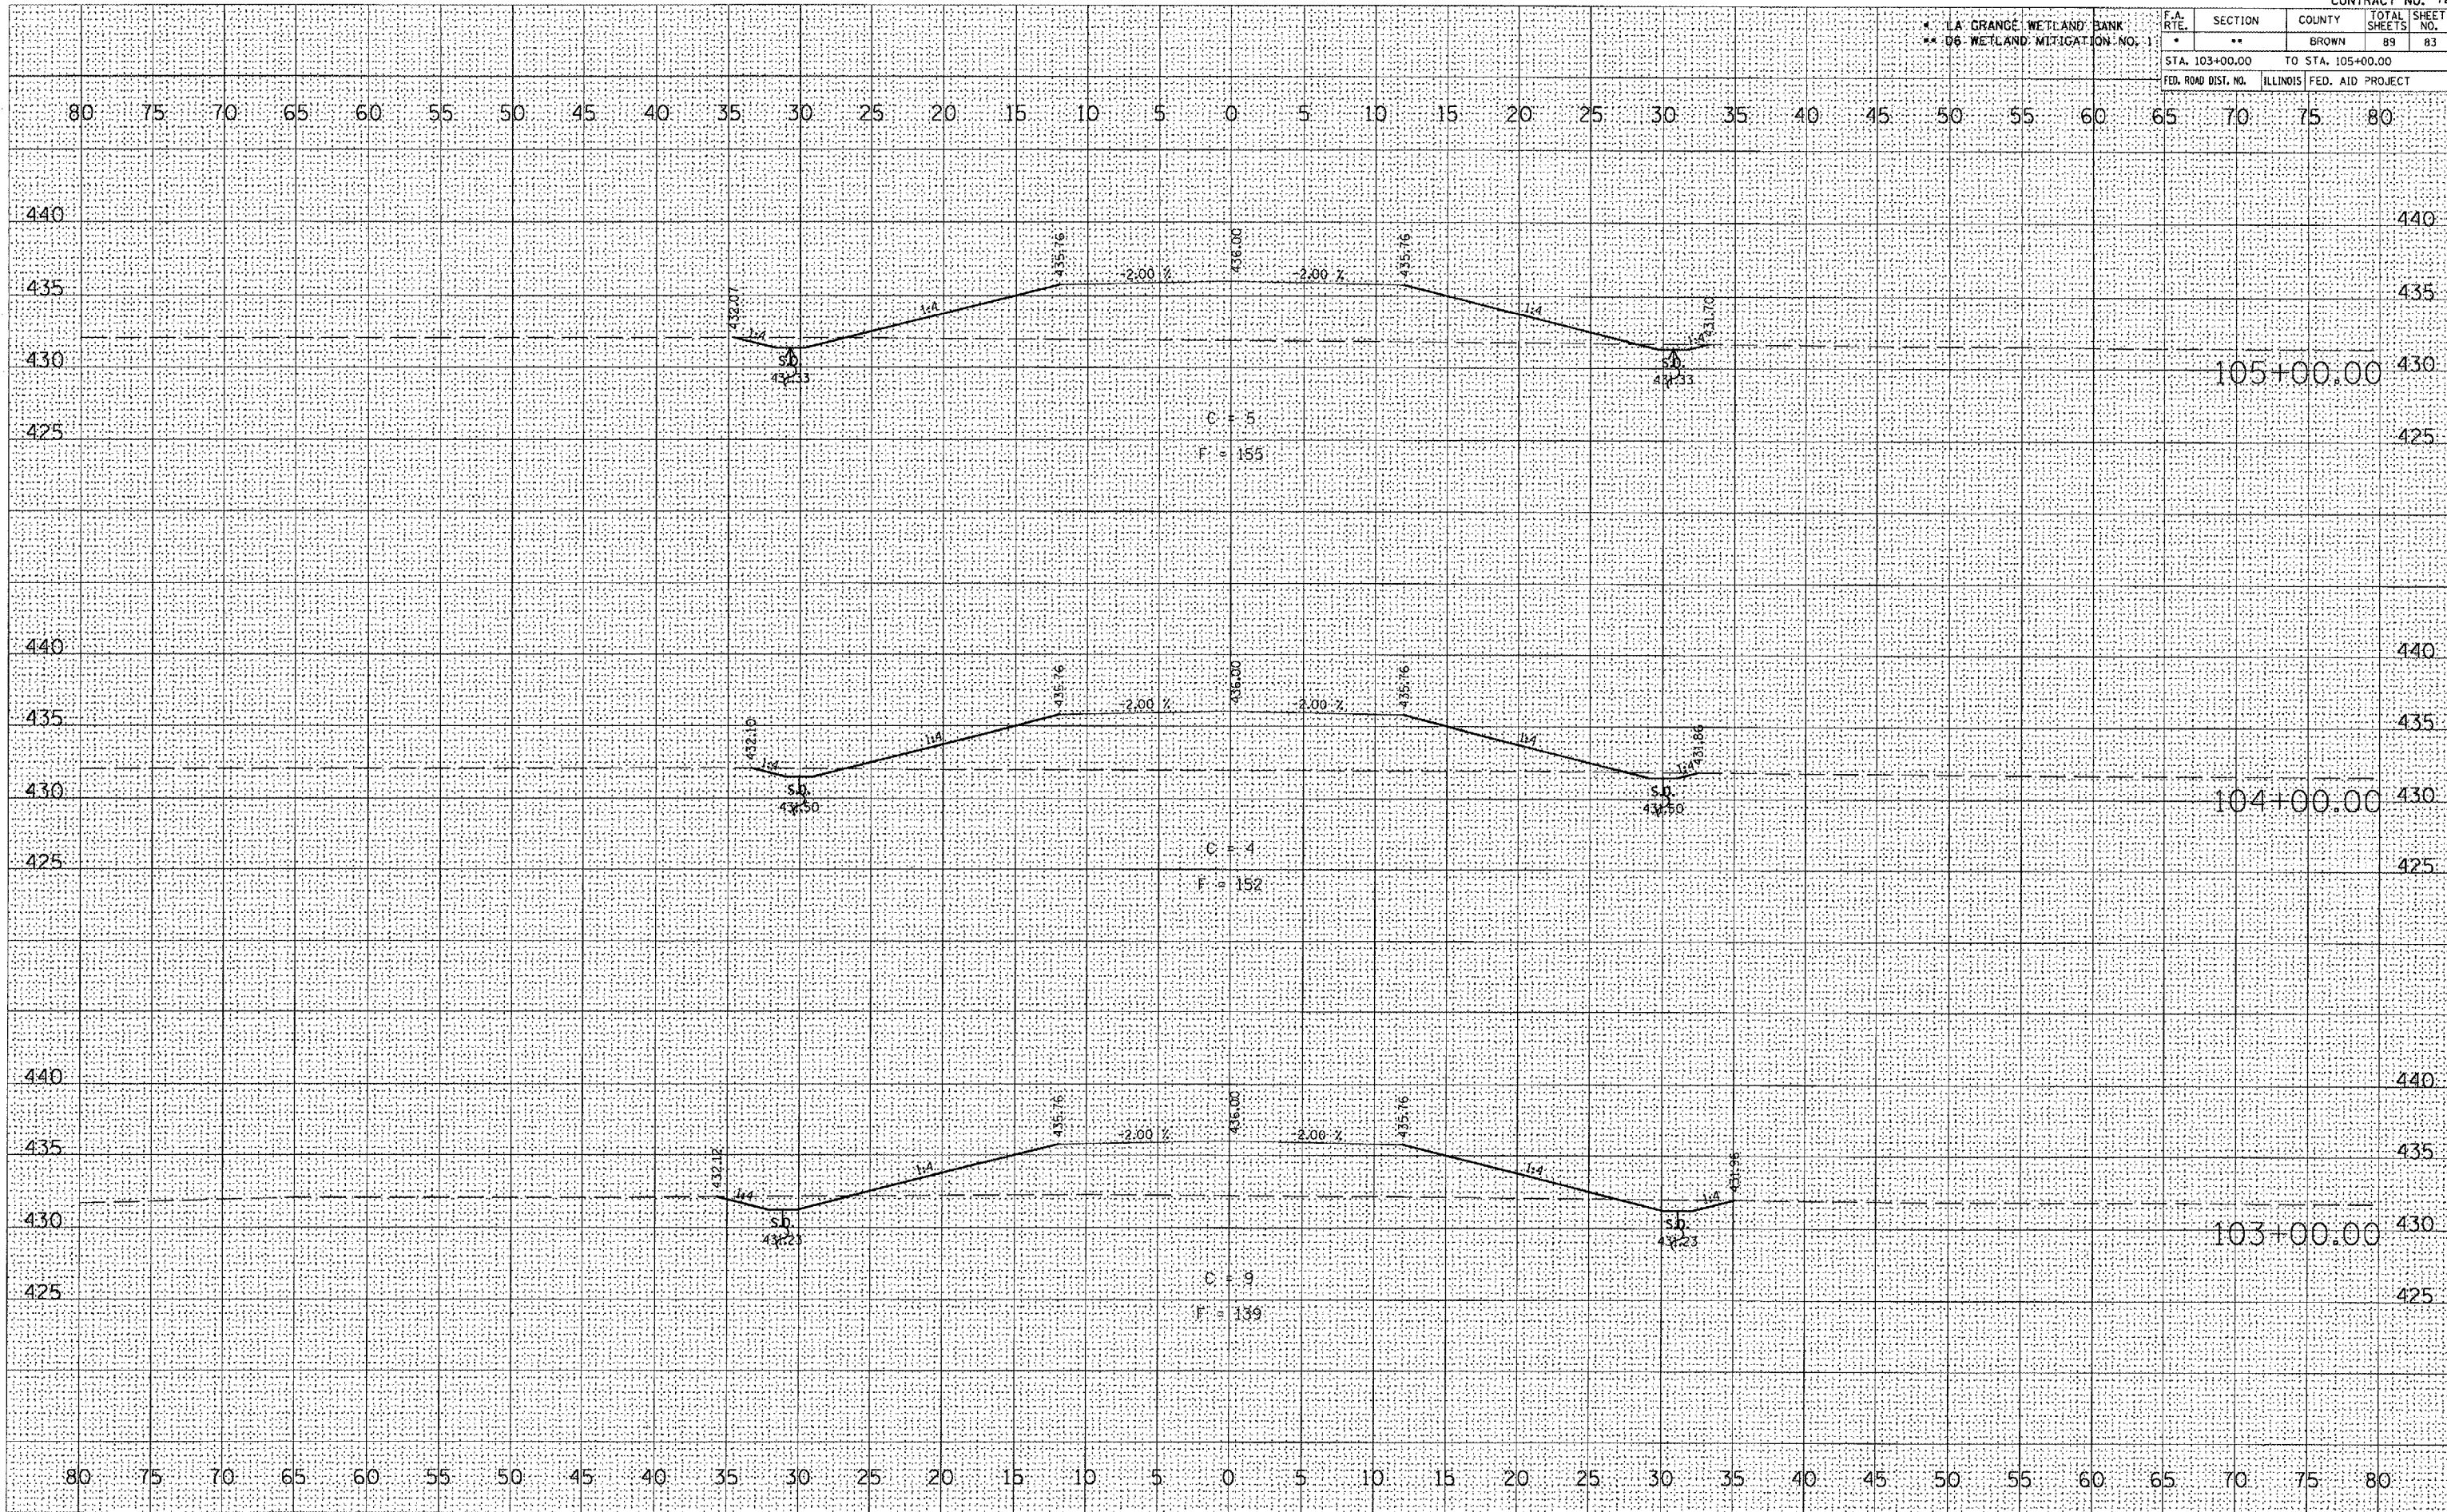

DATE	
BY	
DESIGNED	
PLOTTED	
TEMPLATE	
AREAS CHECKED	
NO.	

DATE	
BY	
DESIGNED	
PLOTTED	
TEMPLATE	
AREAS CHECKED	
NO.	

PLOT DATE = 2/1/2005
 FILE NAME = c:\projects\72939\103+00\103+00.dwg
 PLOT SCALE = 1" = 40'
 REFERENCE = 0824