


LA. GRANGE WETLAND BANK
WETLAND MITIGATION NO. 1

| F.A. RTE. | SECTION | COUNTY | TOTAL SHEETS | SHEET NO. |
|----------------------------------|---------|----------|------------------|-----------|
| * | ** | BROWN | 89 | 85 |
| STA. 109+00.00 TO STA. 110+00.00 | | | | |
| FED. ROAD DIST. NO. | | ILLINOIS | FED. AID PROJECT | |

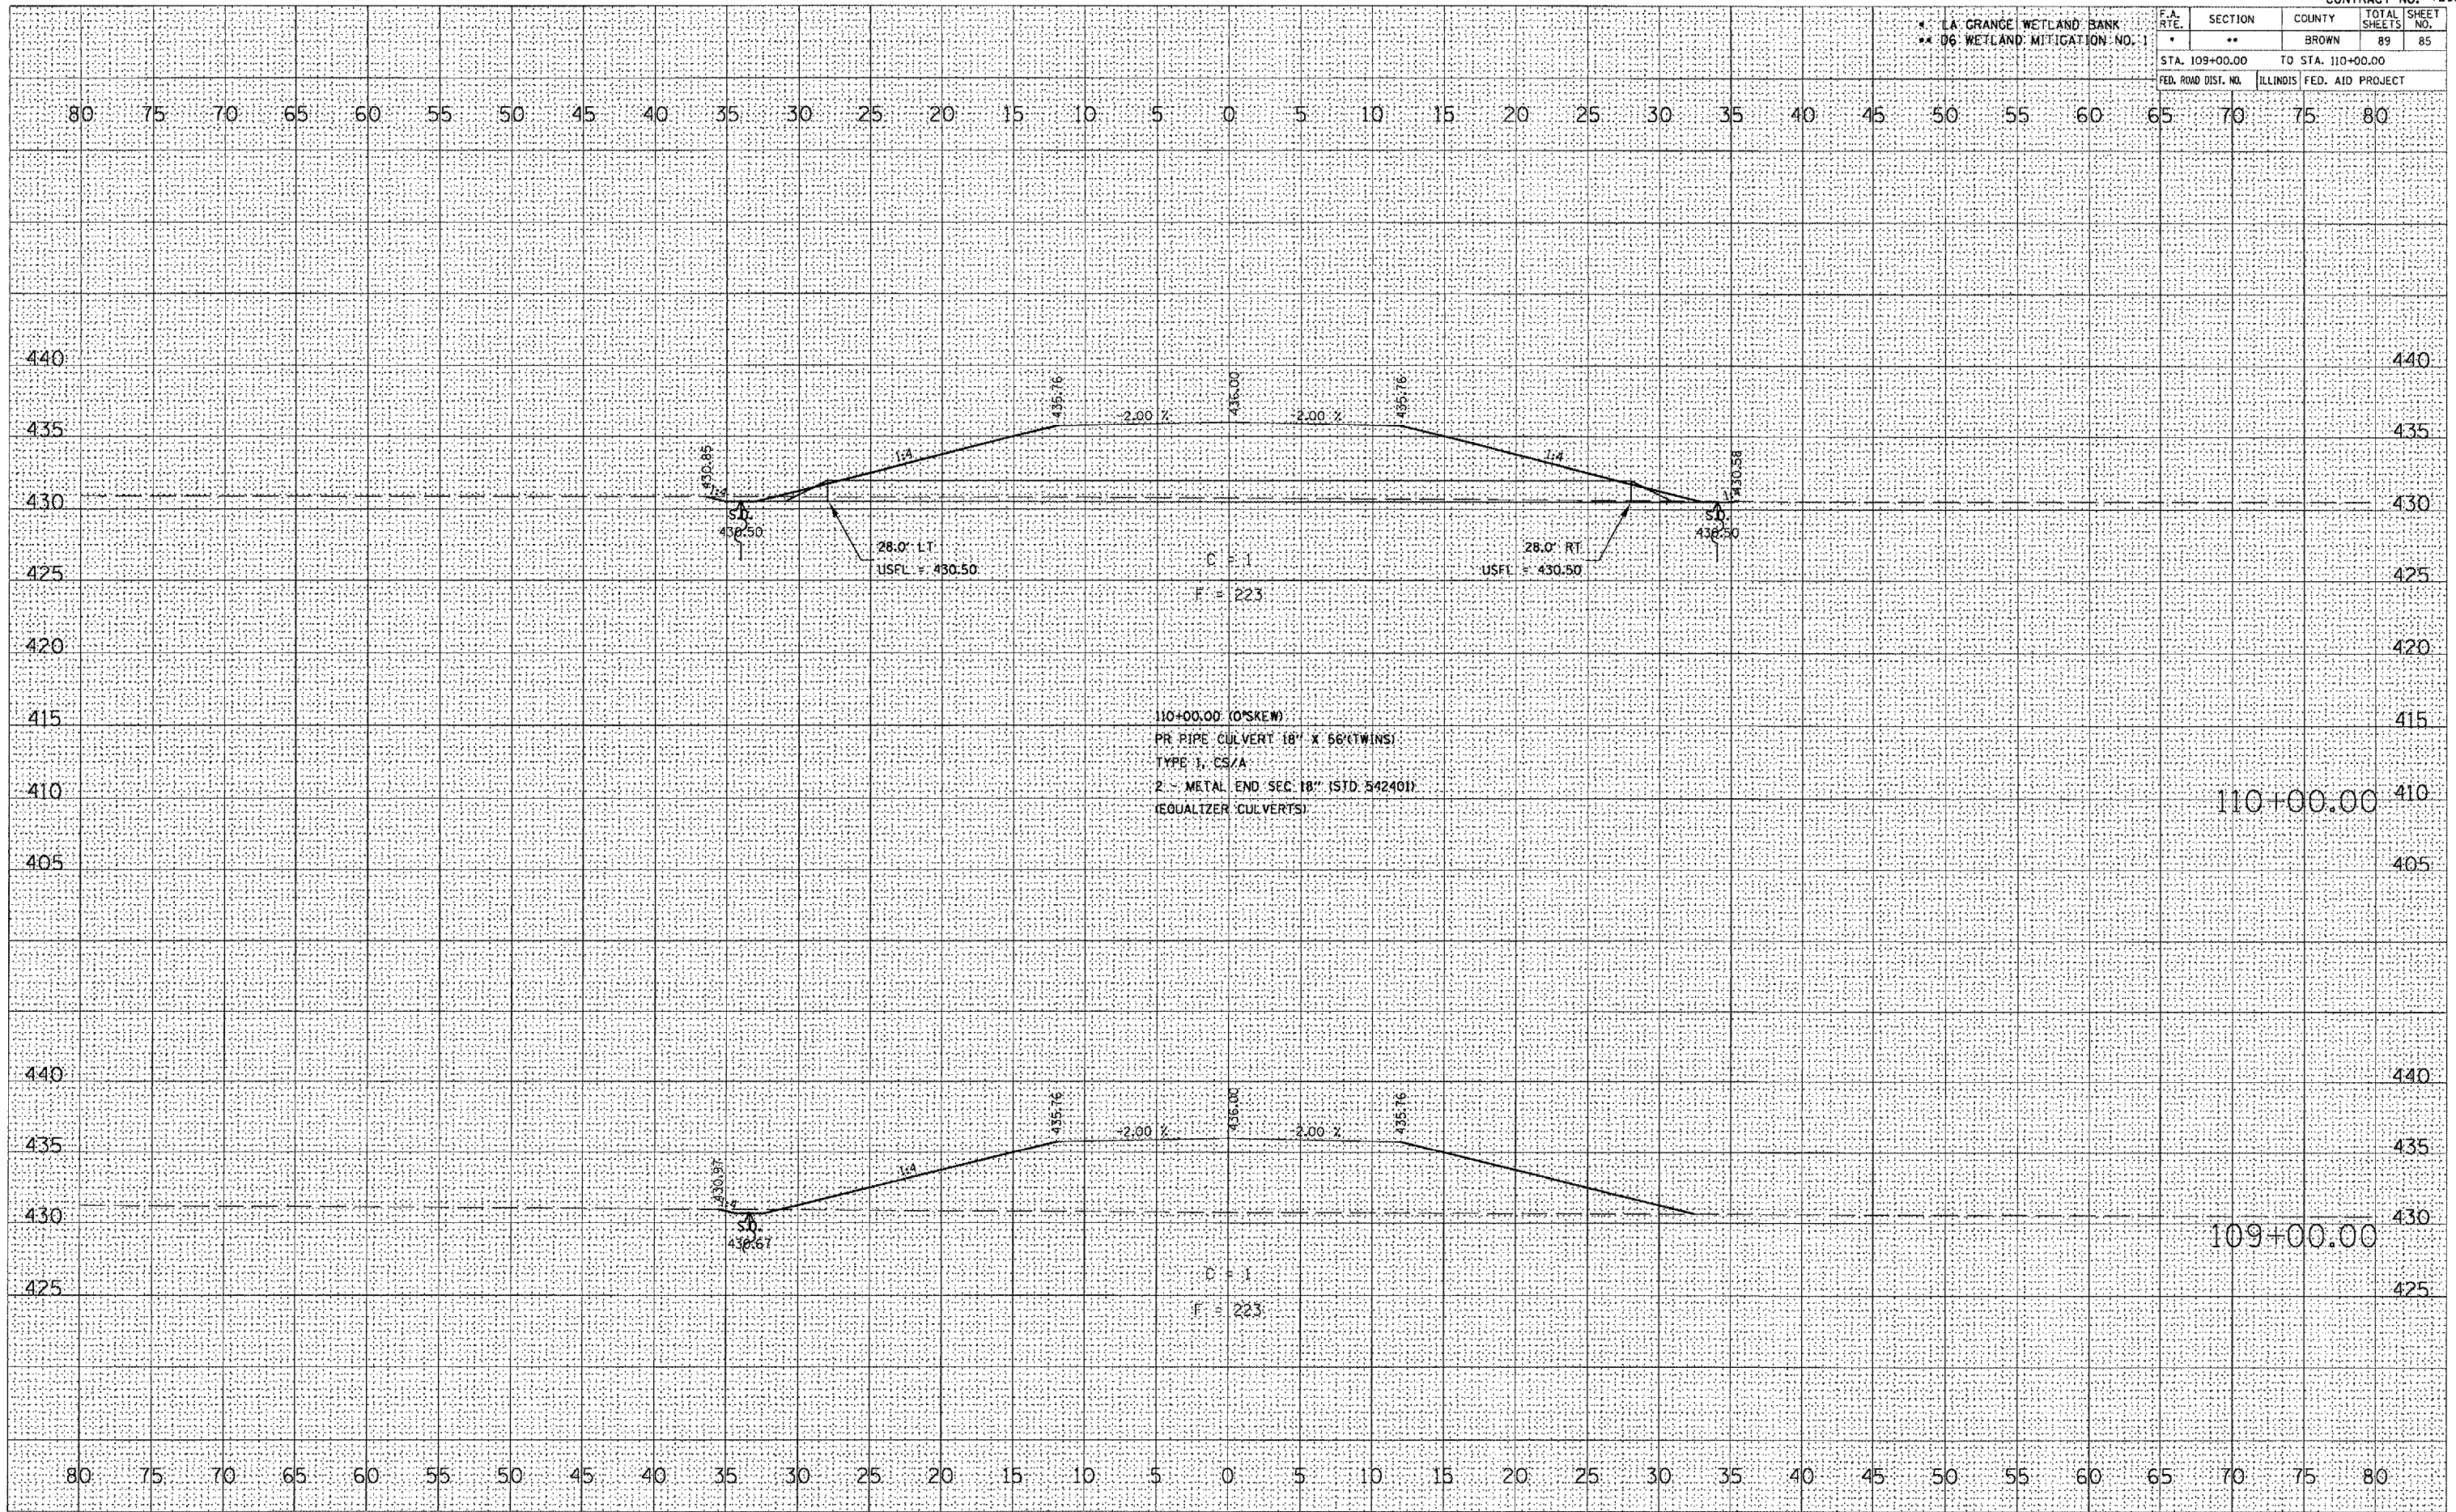

| | |
|---------------|--|
| DATE | |
| BY | |
| DESIGNED | |
| PLOTTED | |
| NOTE BOOK | |
| TEMPLATE | |
| AREAS CHECKED | |
| NO. | |

| | |
|---------------|--|
| DATE | |
| BY | |
| DESIGNED | |
| PLOTTED | |
| NOTE BOOK | |
| TEMPLATE | |
| AREAS CHECKED | |
| NO. | |

PLOT DATE = 2/2/2005
 FILE NAME = c:\projects\64550300\64550300.dwg
 PLOT SCALE = 1" = 40'
 REFERENCE = REF#