


LA GRANGE WETLAND BANK
06 WETLAND MITIGATION NO. 1

F.A. RTE.	SECTION	COUNTY	TOTAL SHEETS	SHEET NO.
*	**	BROWN	89	87
STA. 114+00.00 TO STA. 116+00.00			445	
FED. ROAD DIST. NO. ILLINOIS FED. AID PROJECT			445	

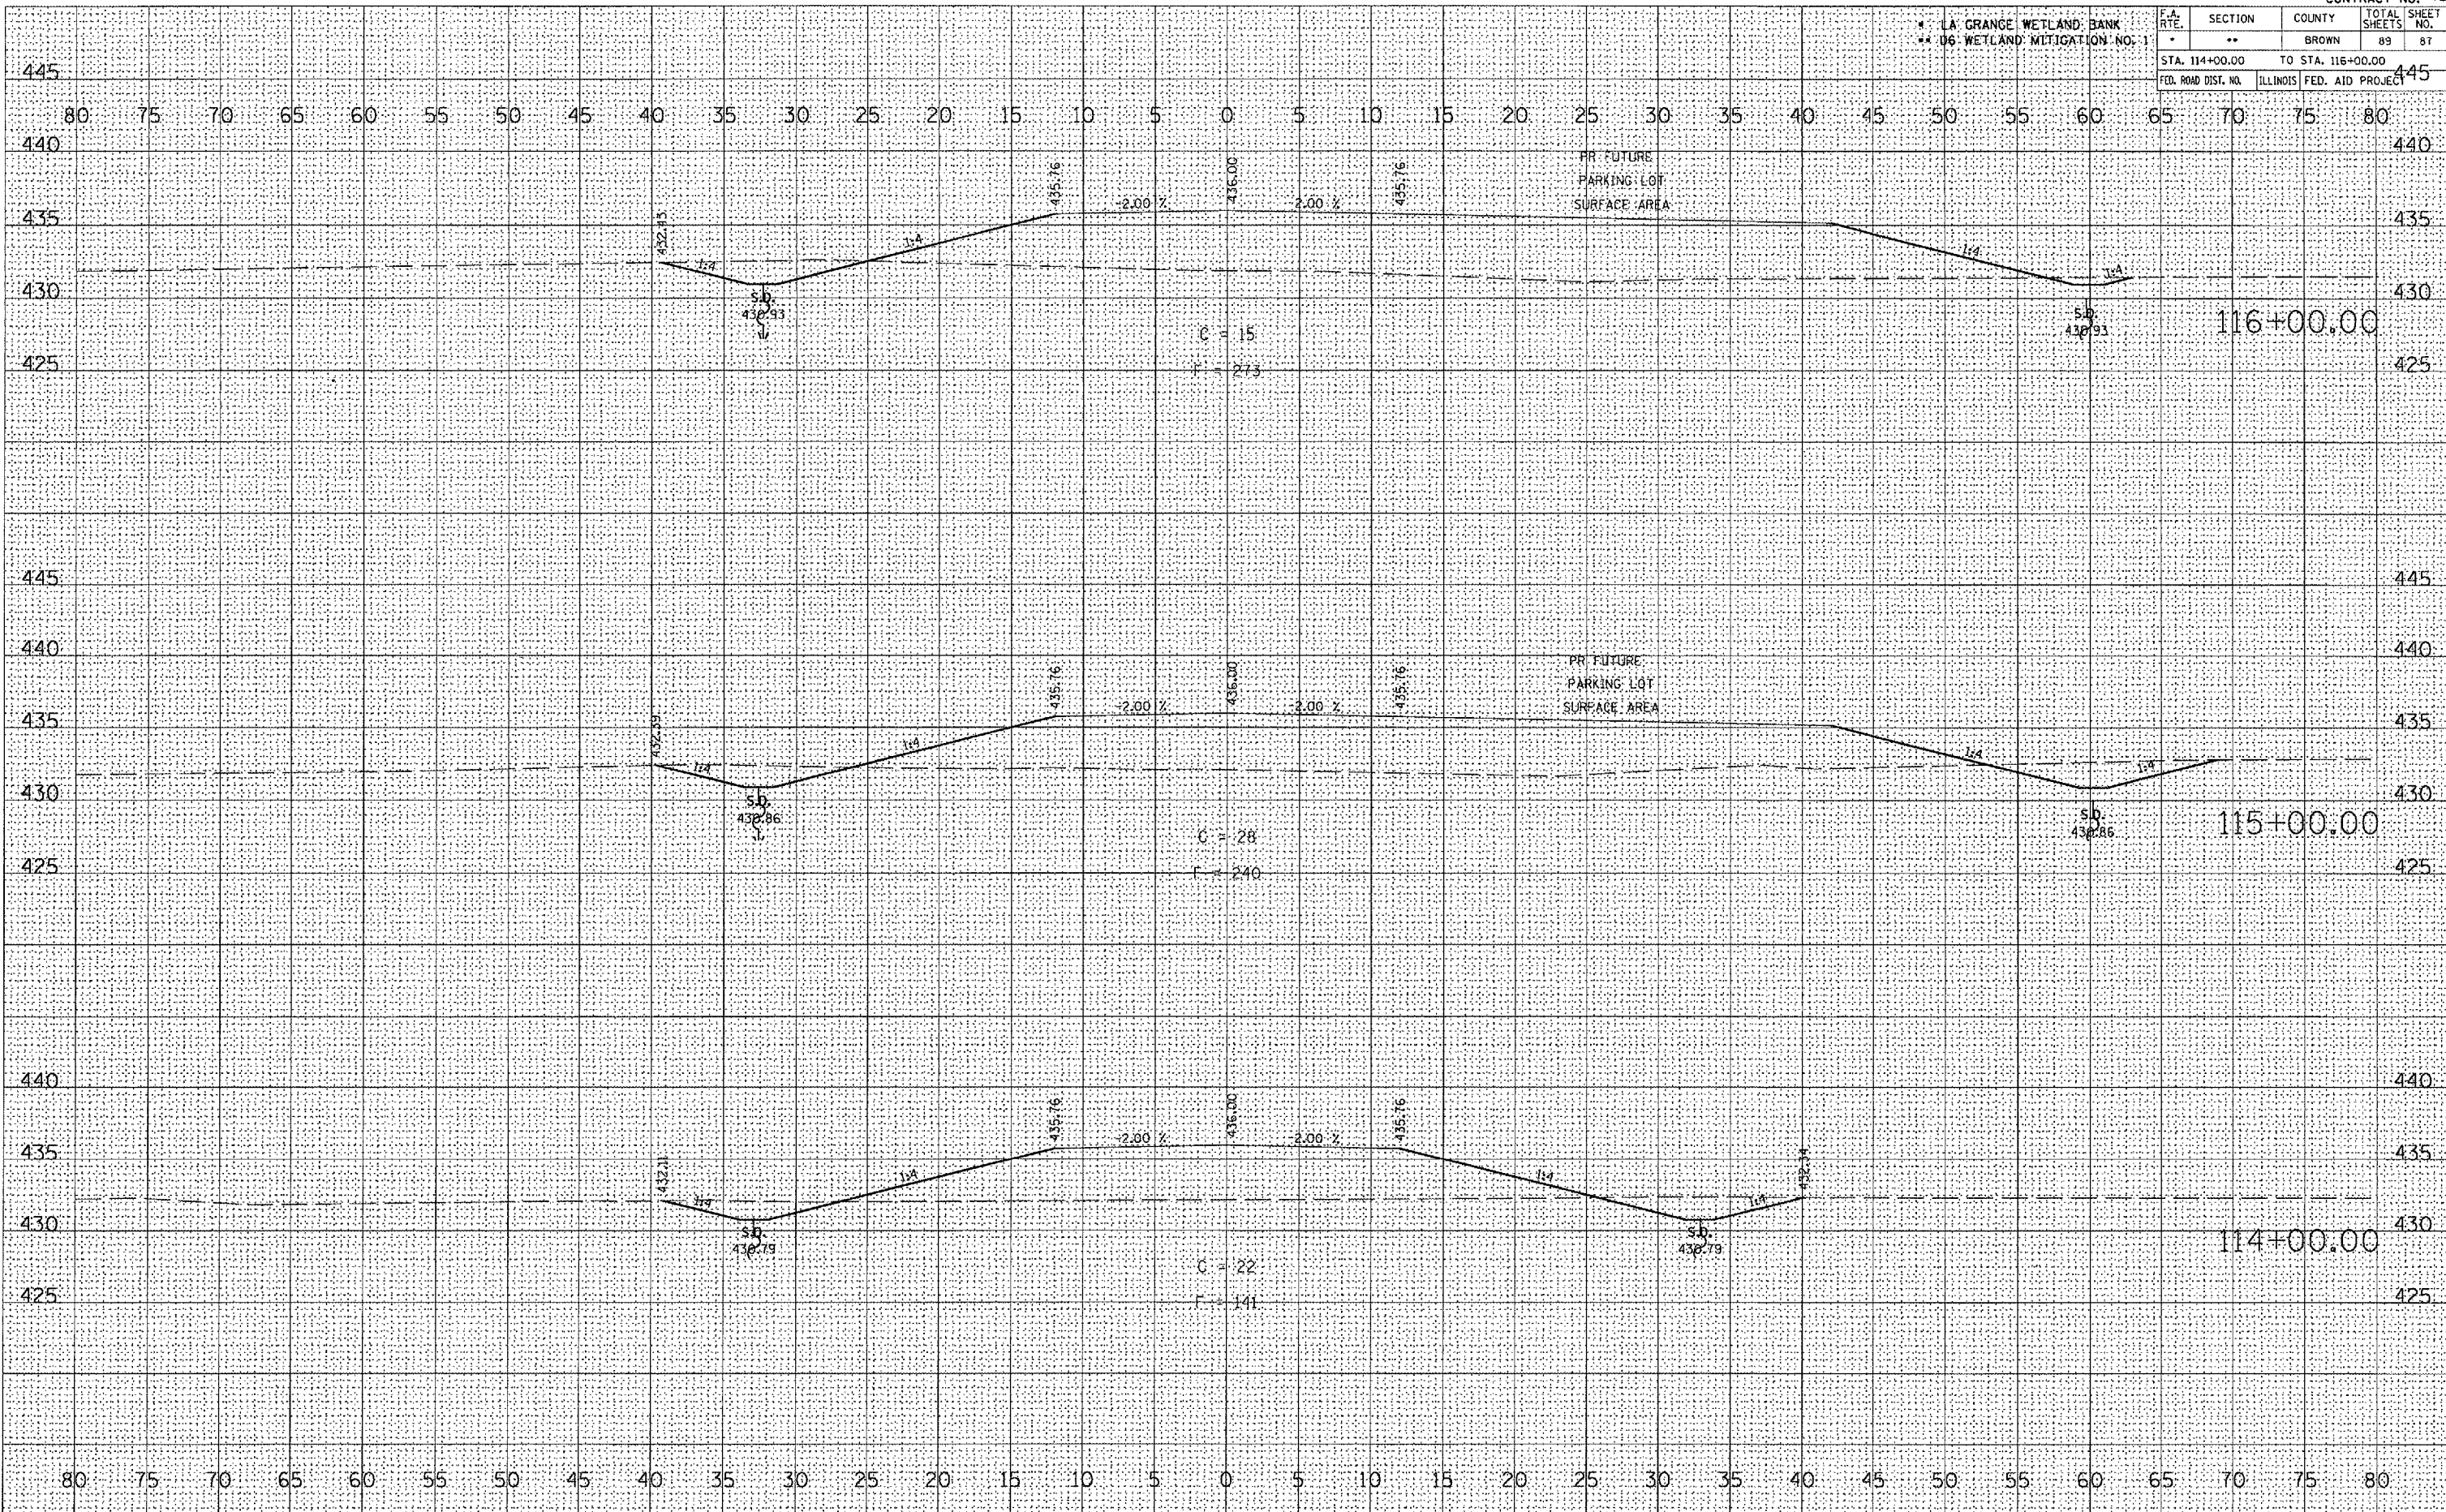

PR FUTURE ACCESS ROAD

DATE	
BY	
FINAL SURVEY	
CONTRACTED	
PLOTTED	
TEMPLATE	
NOTE BOOK	
AREAS CHECKED	
NO.	

DATE	
BY	
ORIGINAL SURVEY	
CONTRACTED	
PLOTTED	
TEMPLATE	
NOTE BOOK	
AREAS CHECKED	
NO.	

PLOT DATE = 2/1/2005
 FILE NAME = c:\p\projects\10350305\10350305.dwg
 PLOT SCALE = 1" = 40'
 PREFERENCE = ARESET