

F.A.P. RTE.	SECTION	COUNTY	TOTAL SHEETS	SHEET NO.
662		SANGAMON	18	13
STA.		TO STA.		
FED. ROAD DIST. NO.		ILLINOIS	FED. AID PROJECT	

• 06 MEDIAN REPAIR 2005




PR. CONC MEDIAN REM & REPL
(SEE SCHEDULE OF QUANTITIES -
MEDIAN "B")

PR. CONC MEDIAN REM & REPL
(SEE SCHEDULE OF QUANTITIES -
MEDIAN "A")

PR. RAMPED
MEDIAN TERMINAL

PR. ISLAND REM & REPL
(SEE SCHEDULE OF QUANTITIES -
ISLAND "C")

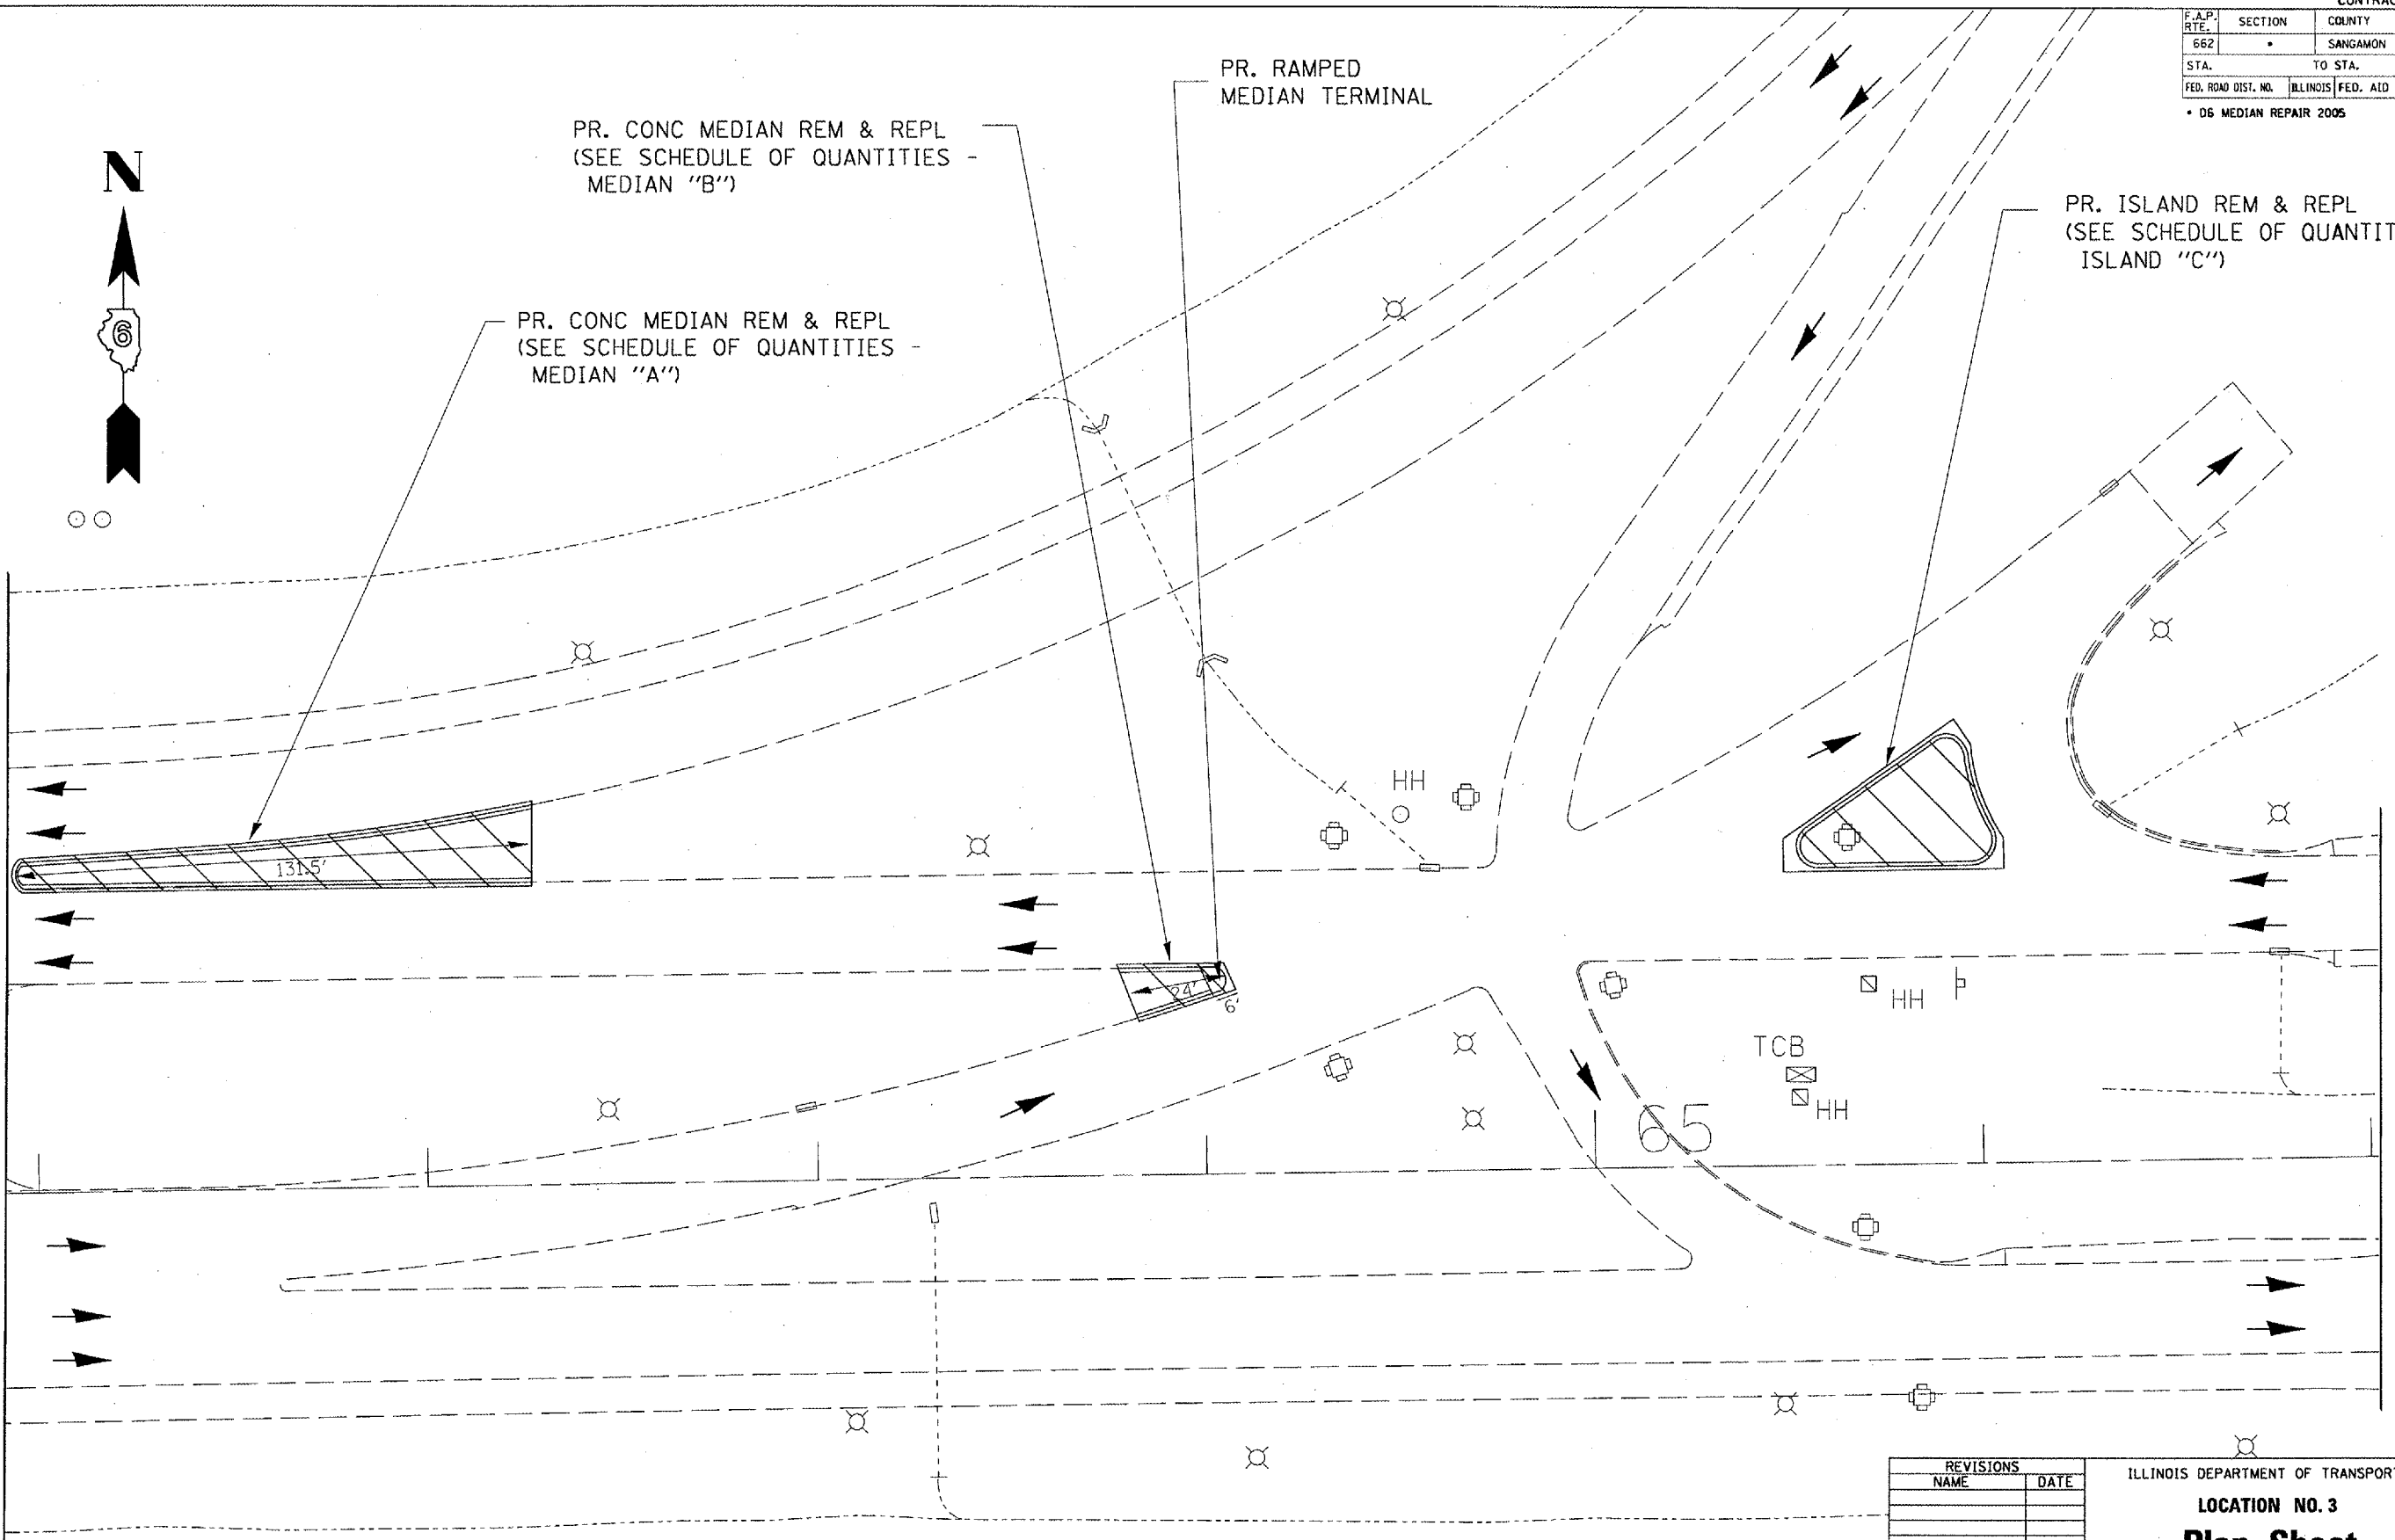

PLOT DATE = 2/8/2005
 FILE NAME = c:\projects\662\662005\plan.dgn
 PLOT SCALE = 43.3725' / IN.
 REFERENCE = REF#

REVISIONS	
NAME	DATE

ILLINOIS DEPARTMENT OF TRANSPORTATION
LOCATION NO. 3
Plan Sheet
 IL 54
 SCALE: VERT. _____
 HORIZ. _____
 DATE _____
 DRAWN BY: BOK
 CHECKED BY: JCN