


F.A.P. RTE.	SECTION	COUNTY	TOTAL SHEETS	SHEET NO.
662	*	SANGAMON	18	16
STA.		TO STA.		
FED. ROAD DIST. NO.		ILLINOIS FED. AID PROJECT		

• 06 MEDIAN REPAIR 2005

CONCRETE CURB & GUTTER REMOVAL & REPLACEMENT

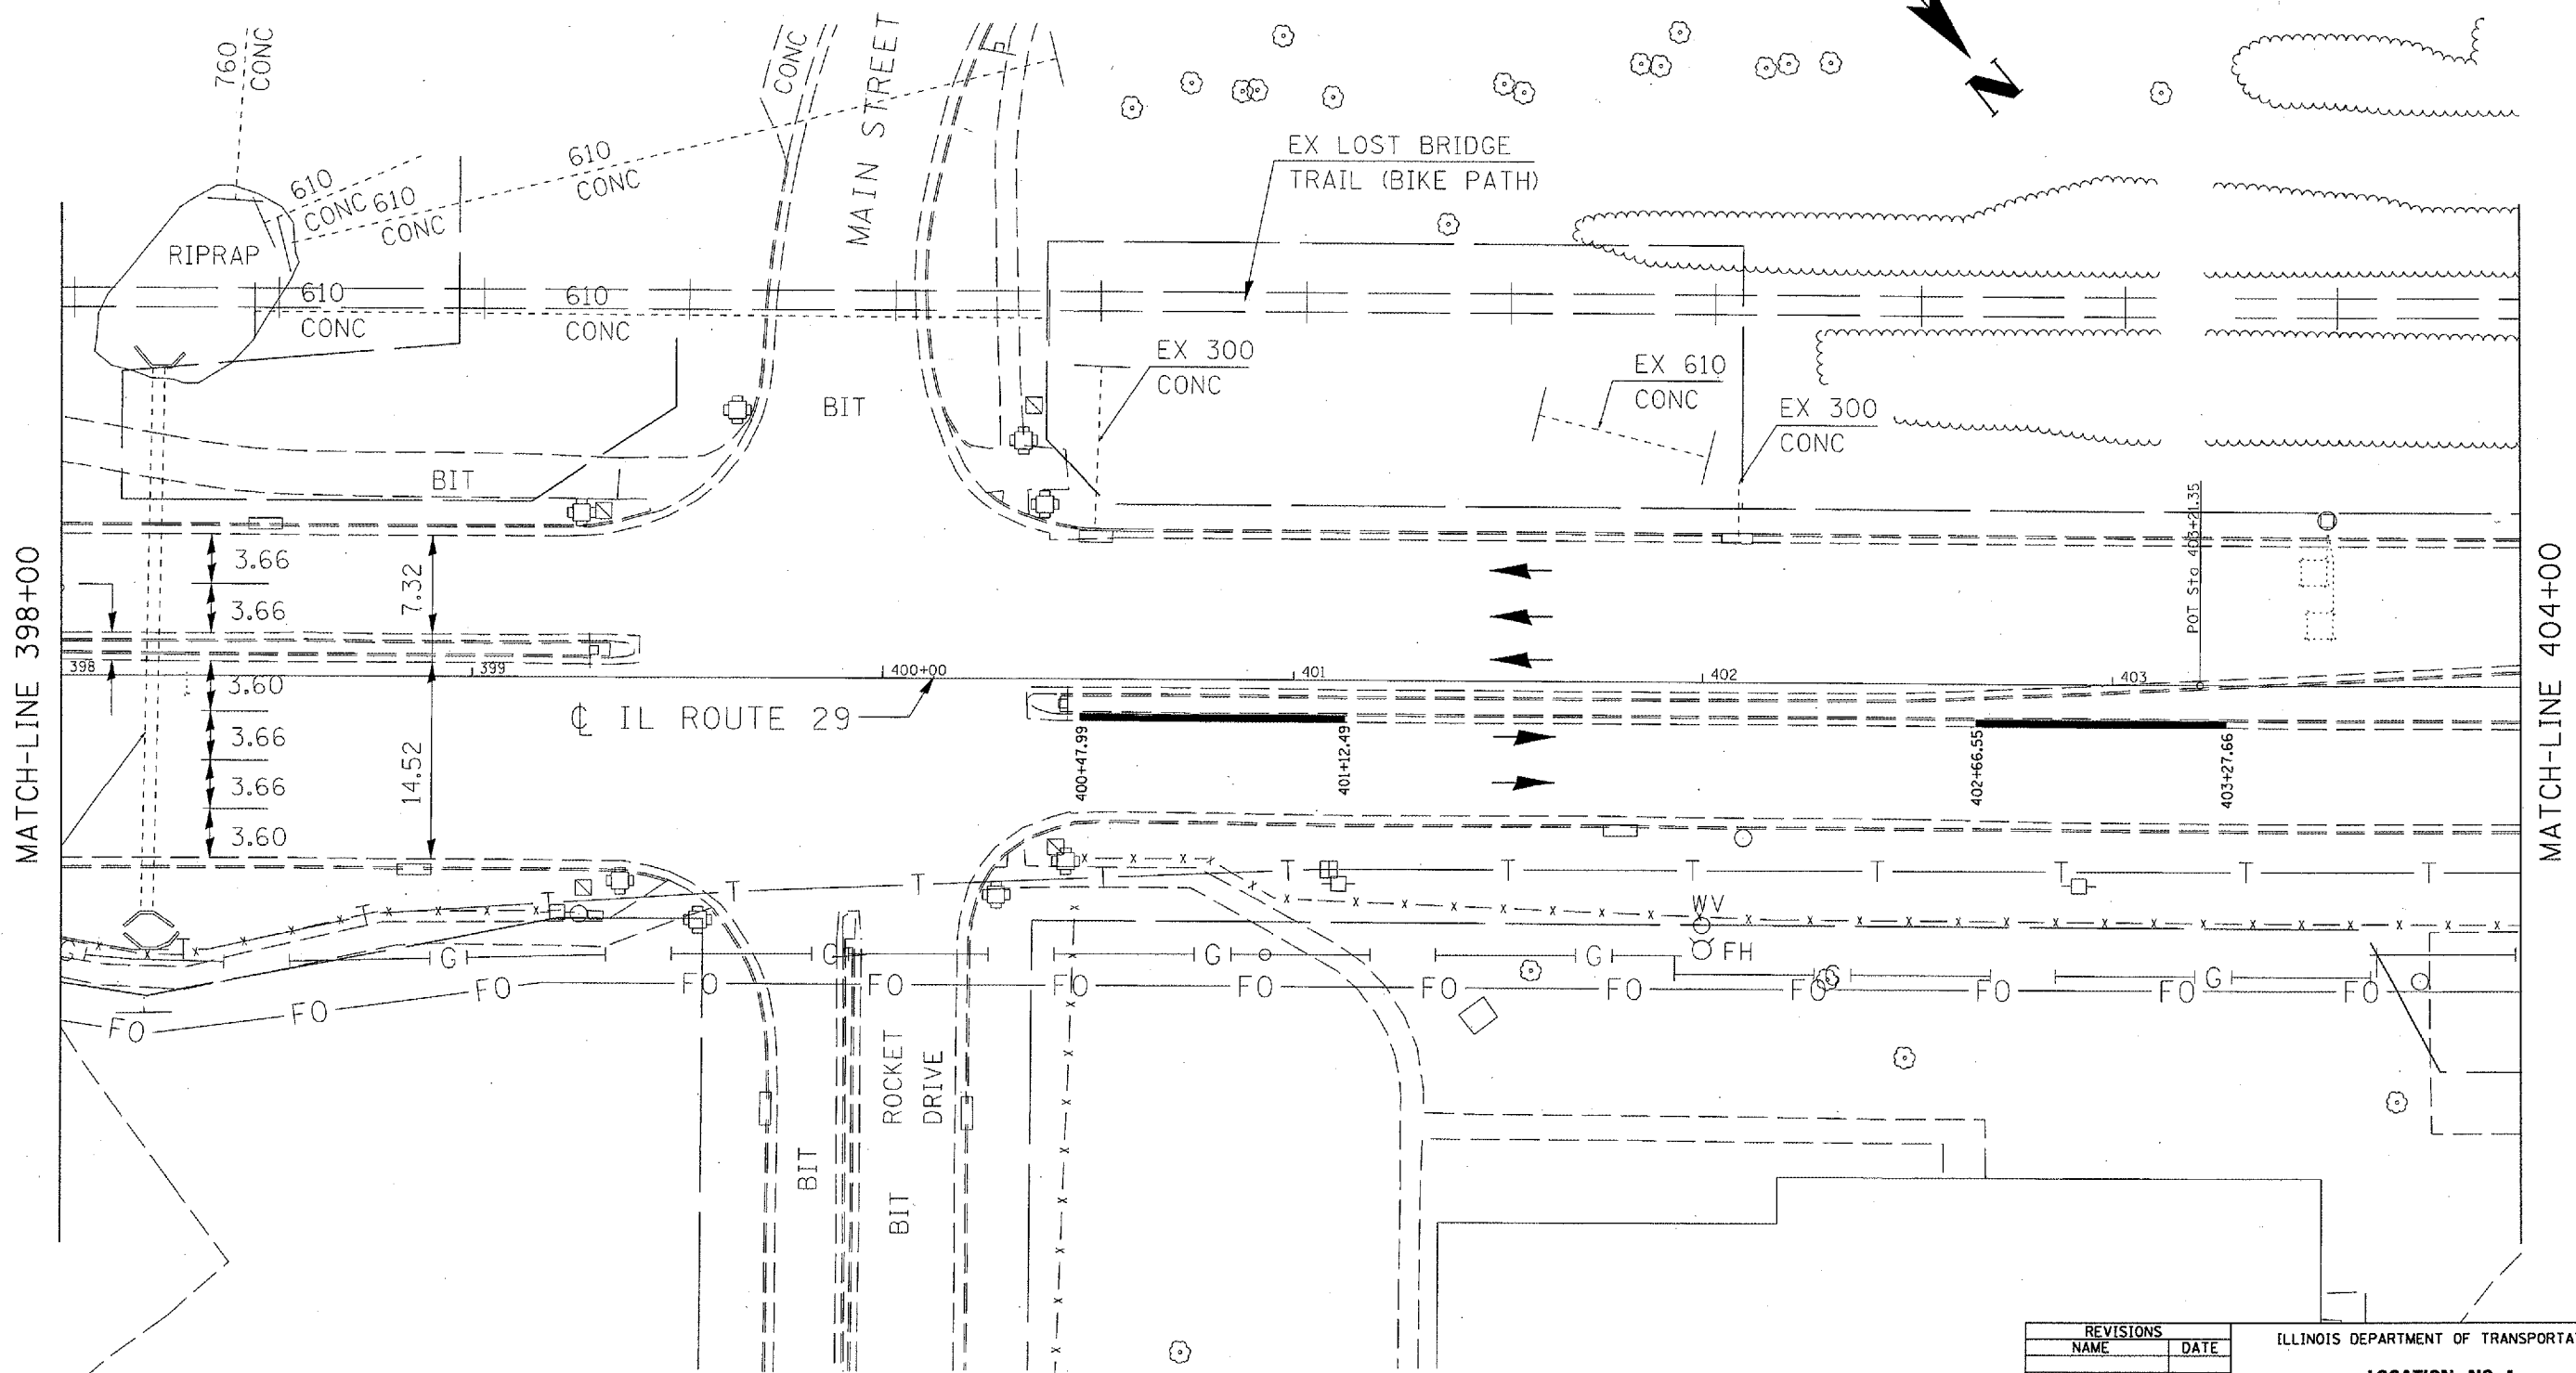

PLT DATE = 2/2/2005  
 FILE NAME = C:\Users\jrb\Documents\72950\72950.dgn  
 PLOT SCALE = 43.3725 / IN.  
 REFERENCE = REF#

REVISIONS	
NAME	DATE

ILLINOIS DEPARTMENT OF TRANSPORTATION  
**LOCATION NO. 4**  
**Plan Sheet**  
 IL 29  
 SCALE: VERT. / HORIZ.  
 DATE / DATE  
 DRAWN BY: BDK  
 CHECKED BY: JCN