



tees\auk
2/7/2005
c:\projects\74049d\03004pa.dgn
TYP

| | | | | |
|-----------------------|--------------|----------|----------------------|--------------|
| FAP ATE | SECTION | COUNTY | TOTAL SHEETS | SHEET NO. |
| 781 | (1Z,17Z)RS-2 | CRAWFORD | 18 | 4 |
| FED. ROAD DIST. NO. 7 | | ILLINOIS | FED. AID PROJECT NO. | |
| CONTRACT NO. 74049 | | | | |

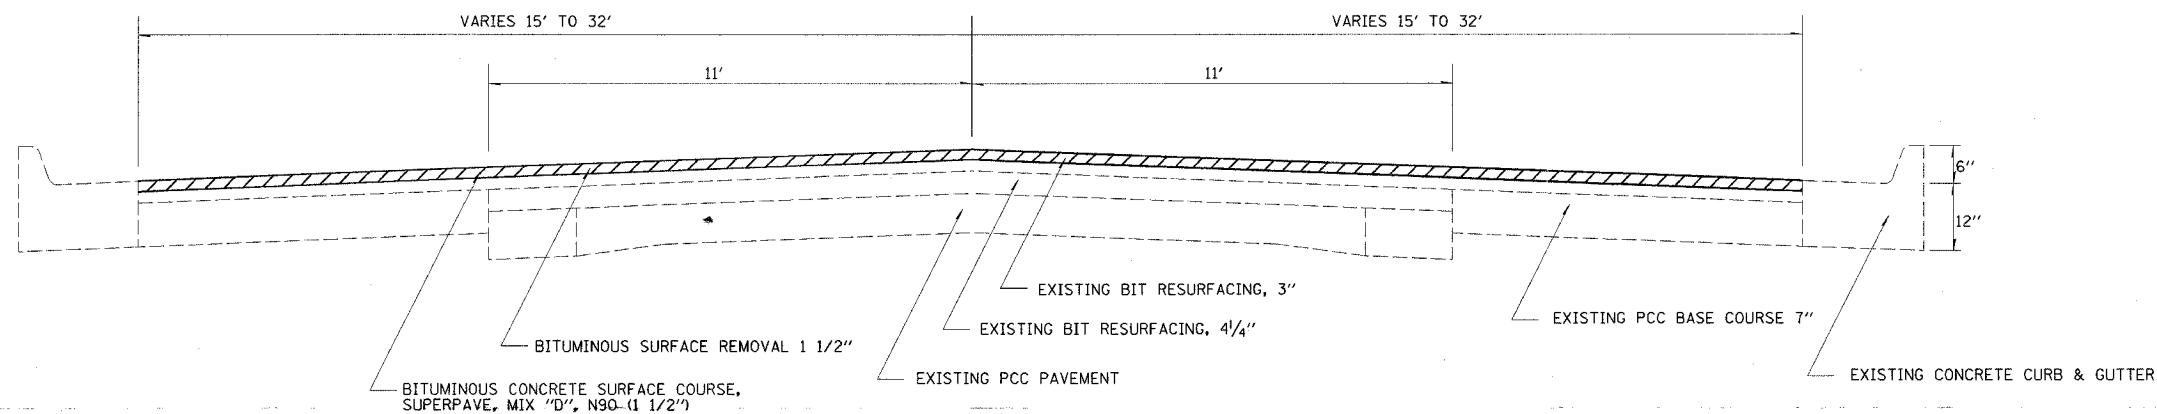

STA. 1141+07 TO STA. 1191+01

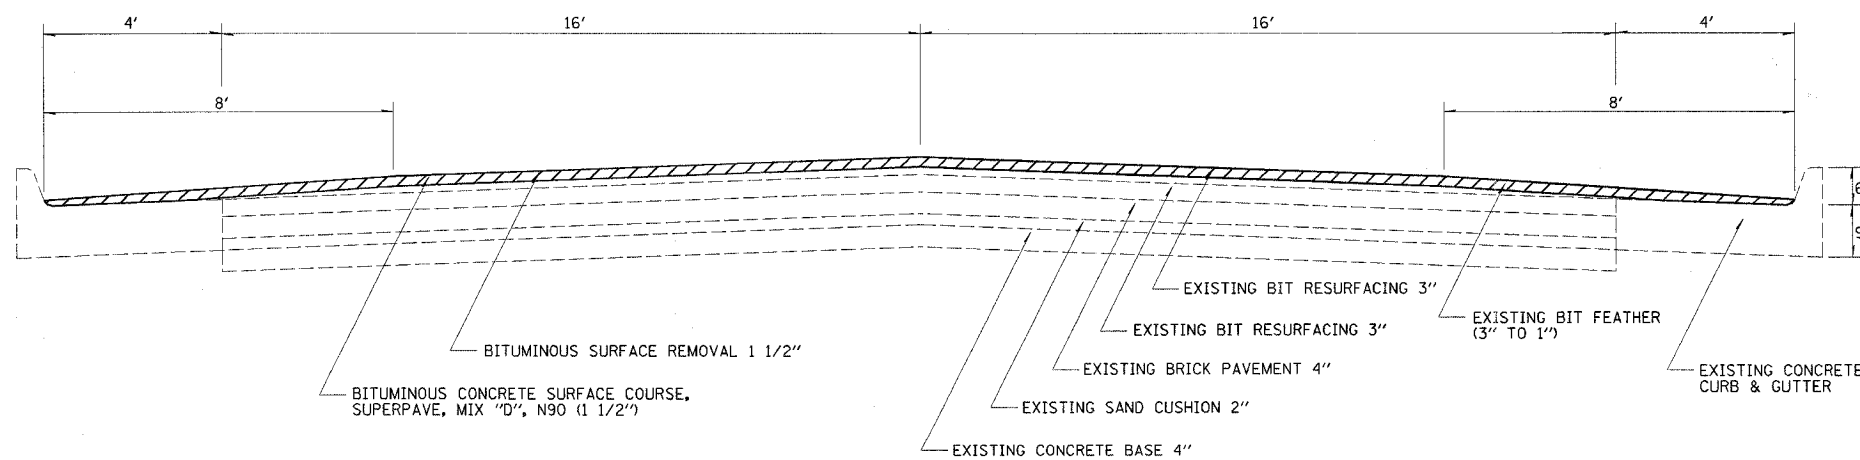

STA. 0+00 TO STA. 19+47

| REVISIONS | |
|-----------|------|
| NAME | DATE |
| | |
| | |
| | |
| | |
| | |
| | |
| | |
| | |
| | |
| | |

ILLINOIS DEPARTMENT OF TRANSPORTATION

TYPICAL SECTIONS

SCALE: VERT.
HORIZ.
DATE

DRAWN BY
CHECKED BY