


tees\eyck
2/7/2005
c:\projects\74049d\03004p.dgn
PS 1

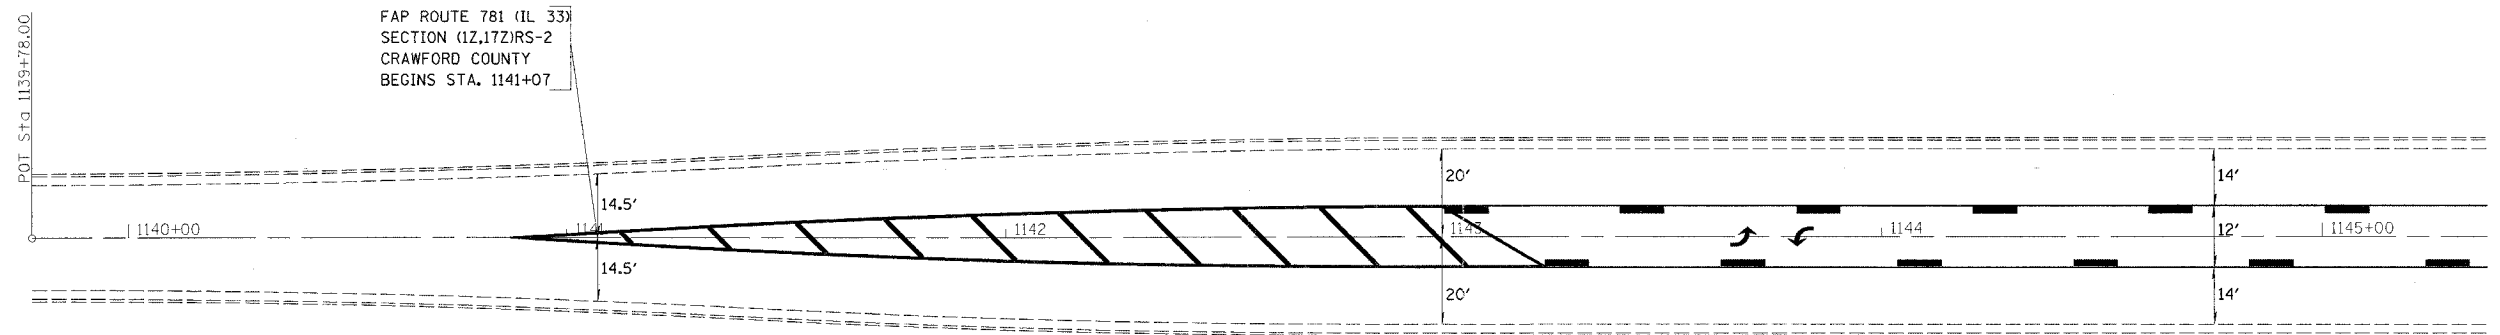

| | | | | |
|-----------------------|--------------|----------------------|-----------------|--------------|
| FAP RTE. | SECTION | COUNTY | TOTAL SHEETS | SHEET NO. |
| 781 | (1Z,17Z)RS-2 | CRAWFORD | 18 | 6 |
| FED. ROAD DIST. NO. 7 | ILLINOIS | FED. AID PROJECT NO. | | |
| CONTRACT NO. 74049 | | | | |



| REVISIONS | |
|-----------|------|
| NAME | DATE |
| | |
| | |
| | |
| | |
| | |
| | |
| | |
| | |
| | |
| | |

ILLINOIS DEPARTMENT OF TRANSPORTATION

**STA 1139 + 78 TO
STA 1145 + 00**

SCALE: VERT.
HORIZ.
DATE

DRAWN BY
CHECKED BY