


teasleyck  
2/7/2005  
c:\projects\74049\d03004pa.dgn  
PS 6

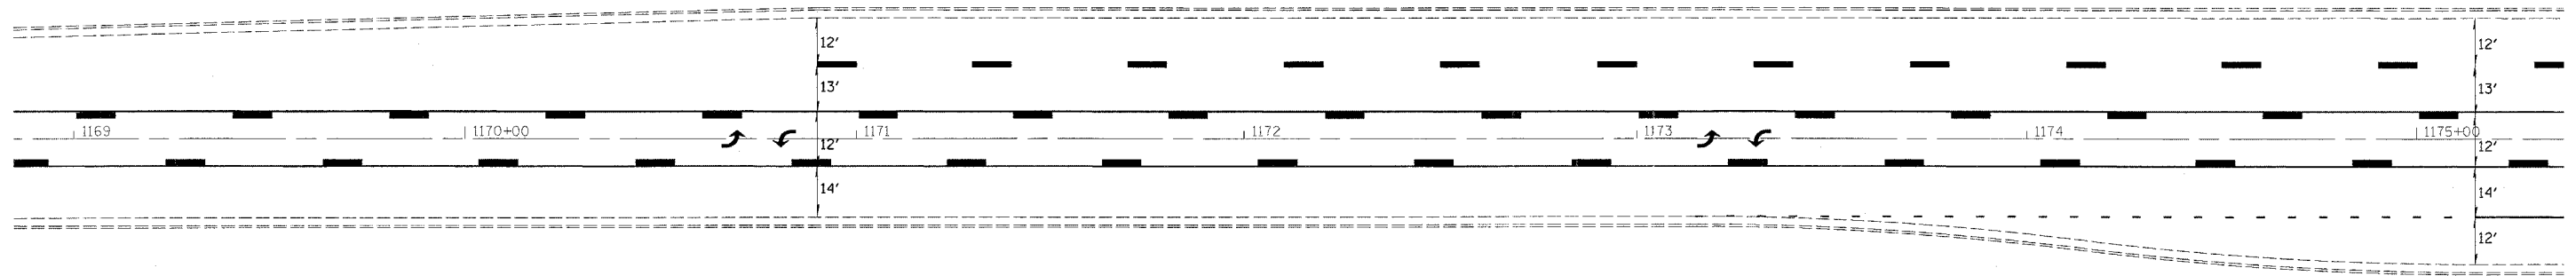

FAP #	SECTION	COUNTY	TOTAL SHEETS	SHEET NO.
781	(12,17)RS-2	CRAWFORD	18	11
FED. ROAD DIST. NO. 7	ILLINOIS	FED. AID PROJECT NO.		

CONTRACT NO. 74049



REVISIONS	
NAME	DATE

ILLINOIS DEPARTMENT OF TRANSPORTATION

**STA 1169 + 00 TO  
STA 1175 + 00**

SCALE: VERT.  
HORIZ.  
DATE

DRAWN BY  
CHECKED BY