


teesleyck
2/7/2005
c:\projects\74049d\03004pa.dgn
PS

FAP RTE.	SECTION	COUNTY	TOTAL SHEETS	SHEET NO.
781	(1Z,17Z)RS-2	CRAWFORD	18	14
FED. ROAD DIST. NO. 7	ILLINOIS	FED. AID PROJECT NO.	CONTRACT NO. 74049	

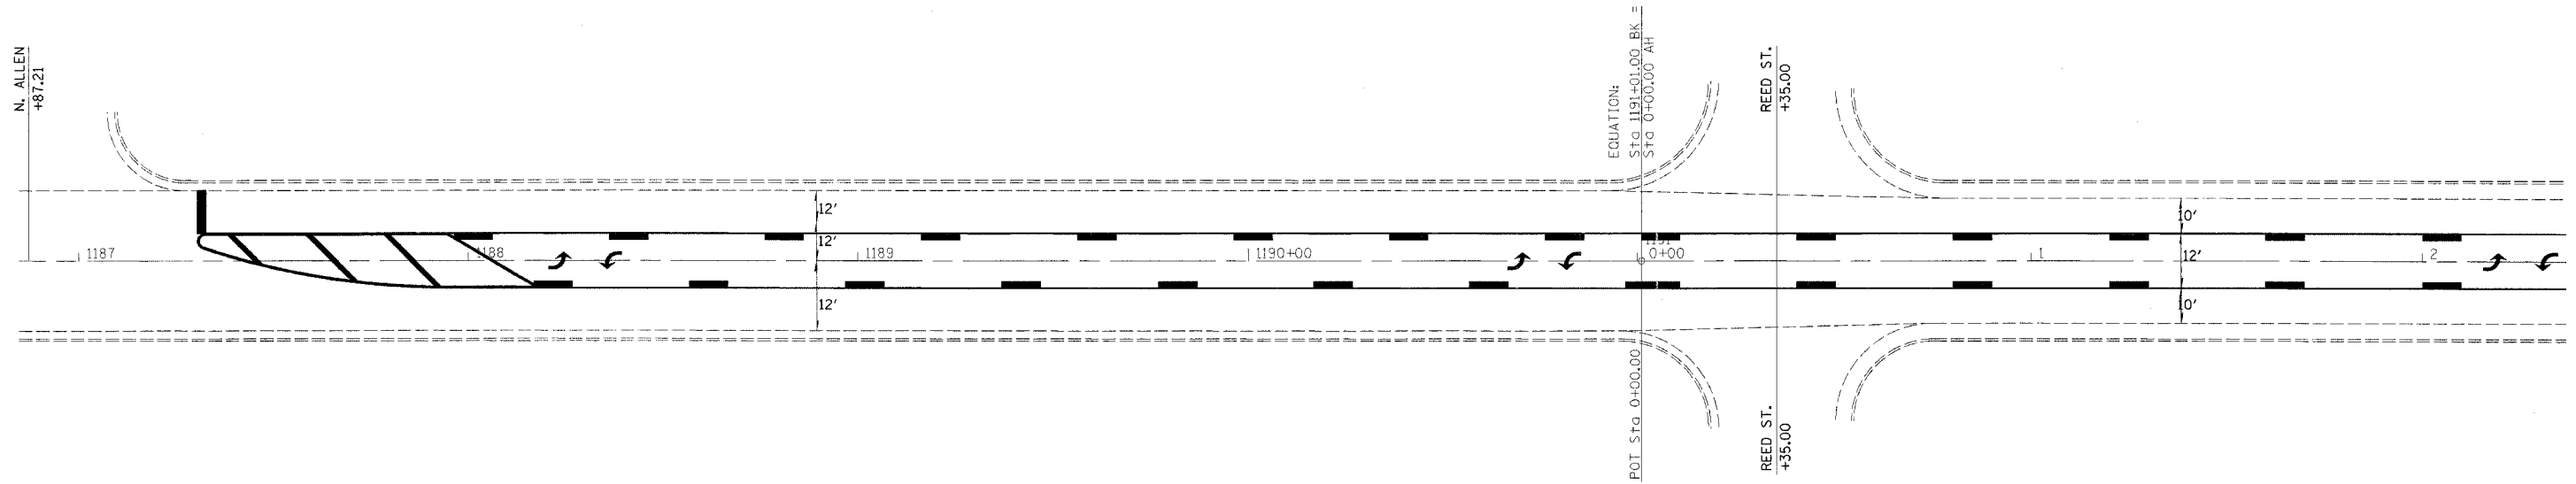

REVISIONS	
NAME	DATE

ILLINOIS DEPARTMENT OF TRANSPORTATION

**STA 1187+00 TO
STA 2+00**

SCALE: VERT.
HORIZ.
DATE

DRAWN BY
CHECKED BY