


teasleyck  
 2/7/2005  
 c:\projects\74049d\03004pa.dgn  
 PS 11



FAP STL.	SECTION	COUNTY	TOTAL SHEETS	SHEET NO.
781	(12,17)RS-2	CRAWFORD	18	16
FED. ROAD DIST. NO. 7	ILLINOIS	FED. AID PROJECT NO.		

CONTRACT NO. 74049

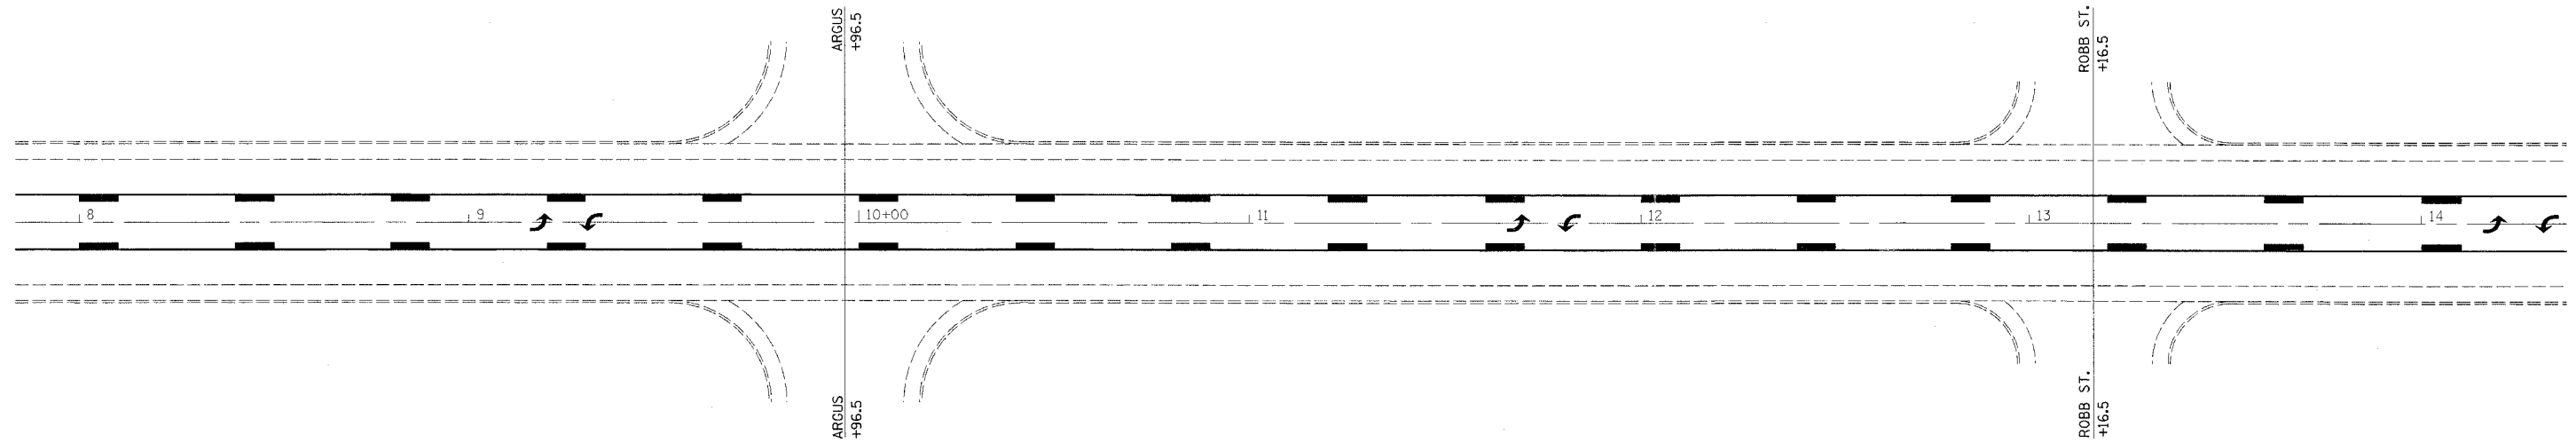

REVISIONS	
NAME	DATE

ILLINOIS DEPARTMENT OF TRANSPORTATION

**STA 8 + 00 TO  
 STA 14 + 00**

SCALE: VERT.  
 HORIZ.  
 DATE

DRAWN BY  
 CHECKED BY